

HOUSE **RPMG 1**

ERF 1340 - ZULULAMI

ZIETSMAN ARCHITECTS


ZULULAMI ERF 1340 | RPMG HOUSE 1

COVER

2022/10/07 11:23:09

EMAIL - tiaan@zarchitects.co.za
TEL - +27 (83) 258 3381

EMAIL - tevin@zarchitects.co.za
TEL - +27 (72) 828 6349

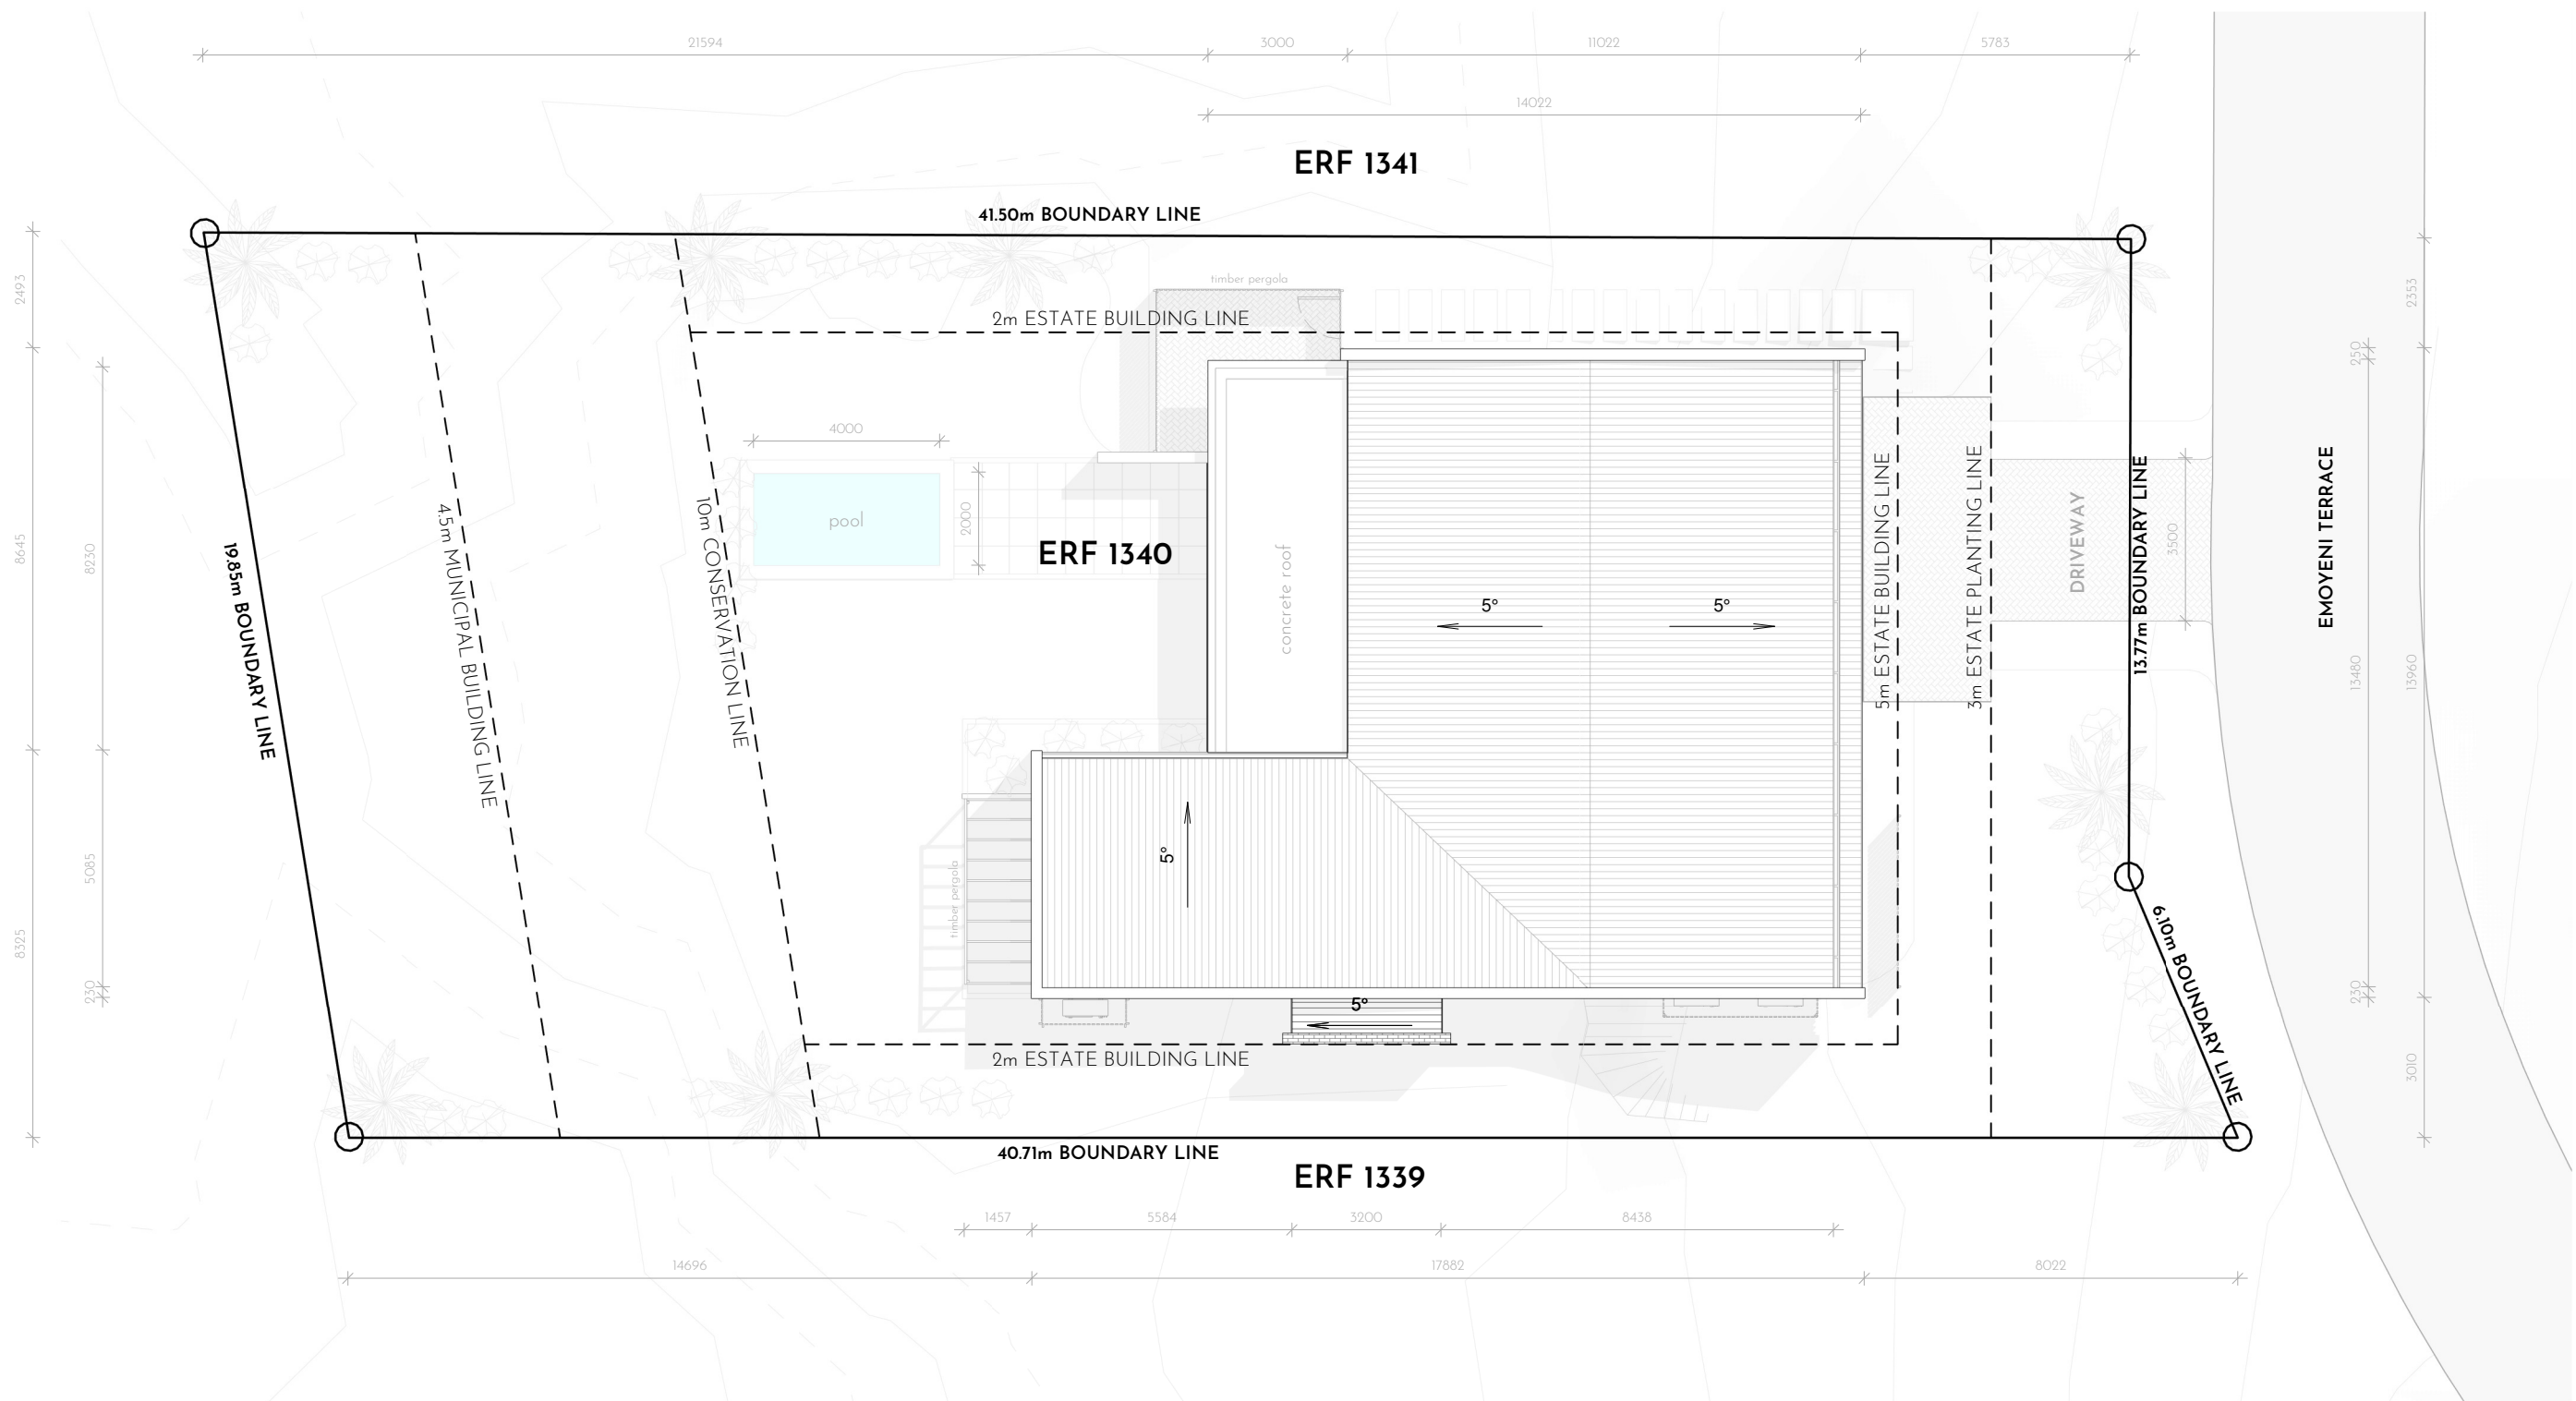

AREA SCHEDULE

SITE AREA	778.60m²	LOWER FLOOR GBA	89.32m²
FAR	0.35	BEDROOM & ENTRANCE	33.70m ²
COVERAGE	40%	DOUBLE GARAGE	49.02m ²
ALLOWABLE FAR	272.51m²	STORAGE ROOM	6.60m ²
ALLOWABLE COVERAGE	311.44m²	GROUND FLOOR GBA	218.57m²
PROPOSED COVERAGE	219.93m²	LIVING AREA	175.83m ²
PROPOSED FAR	209.53m²	COVERED VERANDAH	19.46m ²
LOWER GROUND FLOOR F.A.R	33.70m ²	BALCONY	9.17m ²
GROUND FLOOR F.A.R	175.83m ²	YARD	14.11m ²
		TOTAL GBA	307.89m²
		GARDEN	510.23m²

ZIETSMAN ARCHITECTS


ZULULAMI ERF 1340 | RPMG HOUSE 1
ROOF PLAN

2022/10/07 11:23:15

EMAIL - tiaan@zarchitects.co.za
TEL - +27 (83) 258 3381

EMAIL - tevin@zarchitects.co.za
TEL - +27 (72) 828 6349



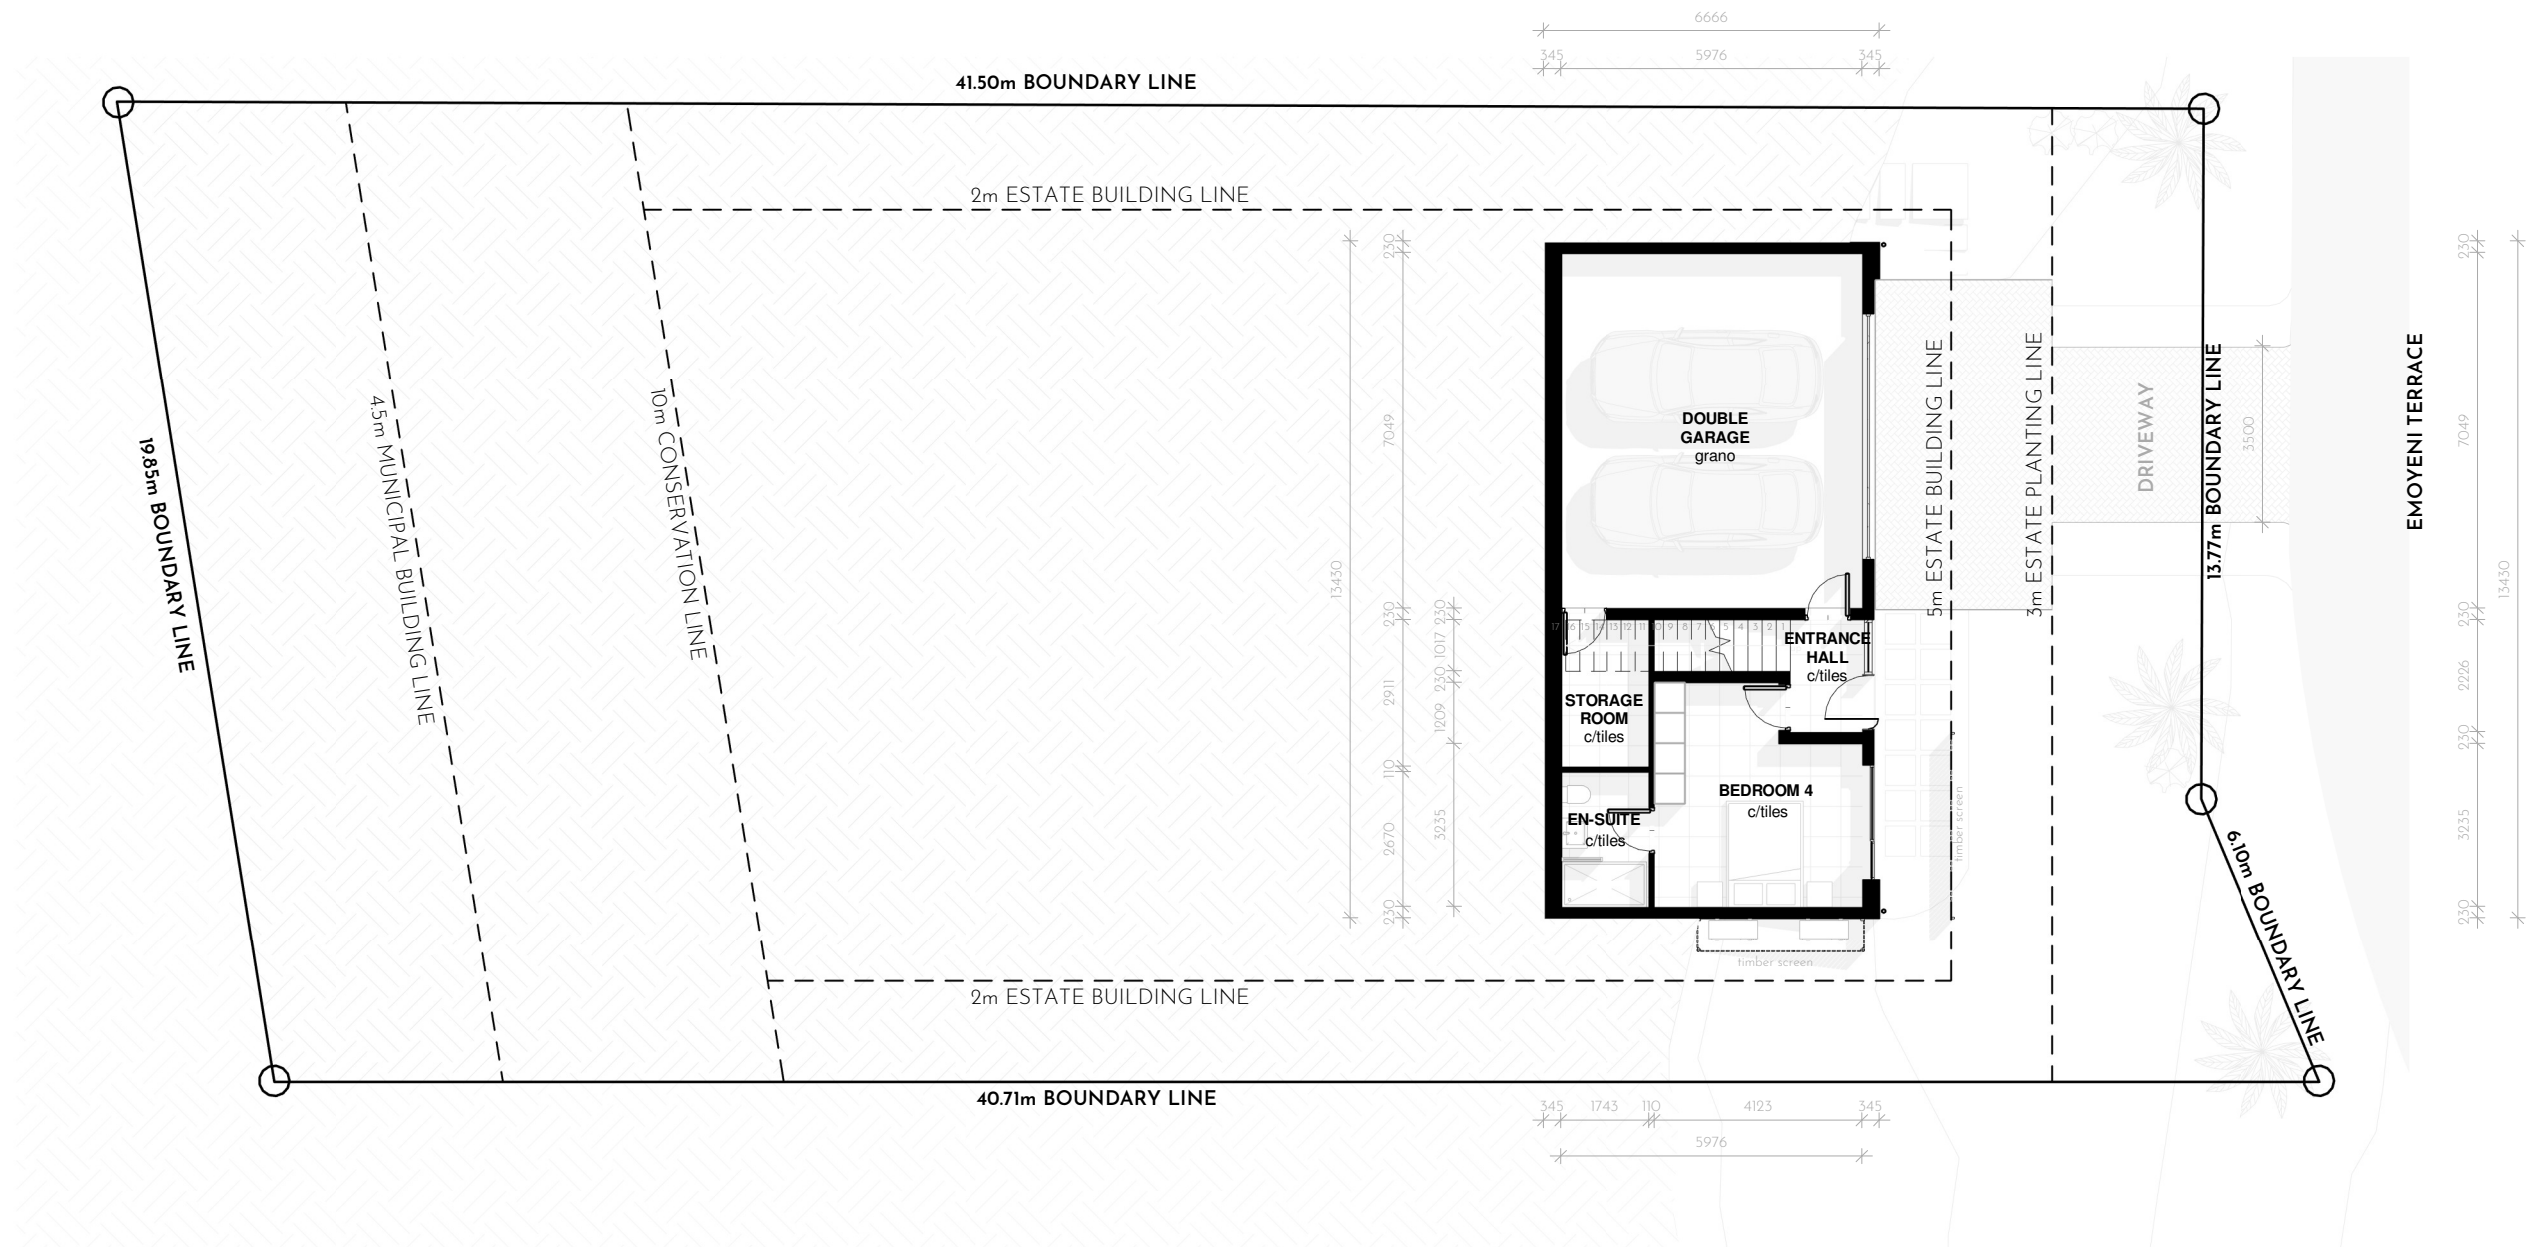

AREA SCHEDULE

SITE AREA	778.60m ²	LOWER FLOOR GBA	89.32m ²
FAR	0.35	BEDROOM & ENTRANCE	33.70m ²
COVERAGE	40%	DOUBLE GARAGE	49.02m ²
ALLOWABLE FAR	272.51m ²	STORAGE ROOM	6.60m ²
ALLOWABLE COVERAGE	311.44m ²		
PROPOSED COVERAGE	219.93m ²	GROUND FLOOR GBA	218.57m ²
PROPOSED FAR	209.53m ²	LIVING AREA	175.83m ²
LOWER GROUND FLOOR F.A.R	33.70m ²	COVERED VERANDAH	19.46m ²
GROUND FLOOR F.A.R	175.83m ²	BALCONY	9.17m ²
		YARD	14.11m ²
		TOTAL GBA	307.89m ²
		GARDEN	510.23m ²


ZIETSMAN ARCHITECTS


ZULULAMI ERF 1340 | RPMG HOUSE 1
LOWER GROUND FLOOR PLAN

2022/10/07 11:23:16

EMAIL - tiaan@zarchitects.co.za
 TEL - +27 (83) 258 3381

EMAIL - tevin@zarchitects.co.za
 TEL - +27 (72) 828 6349

 

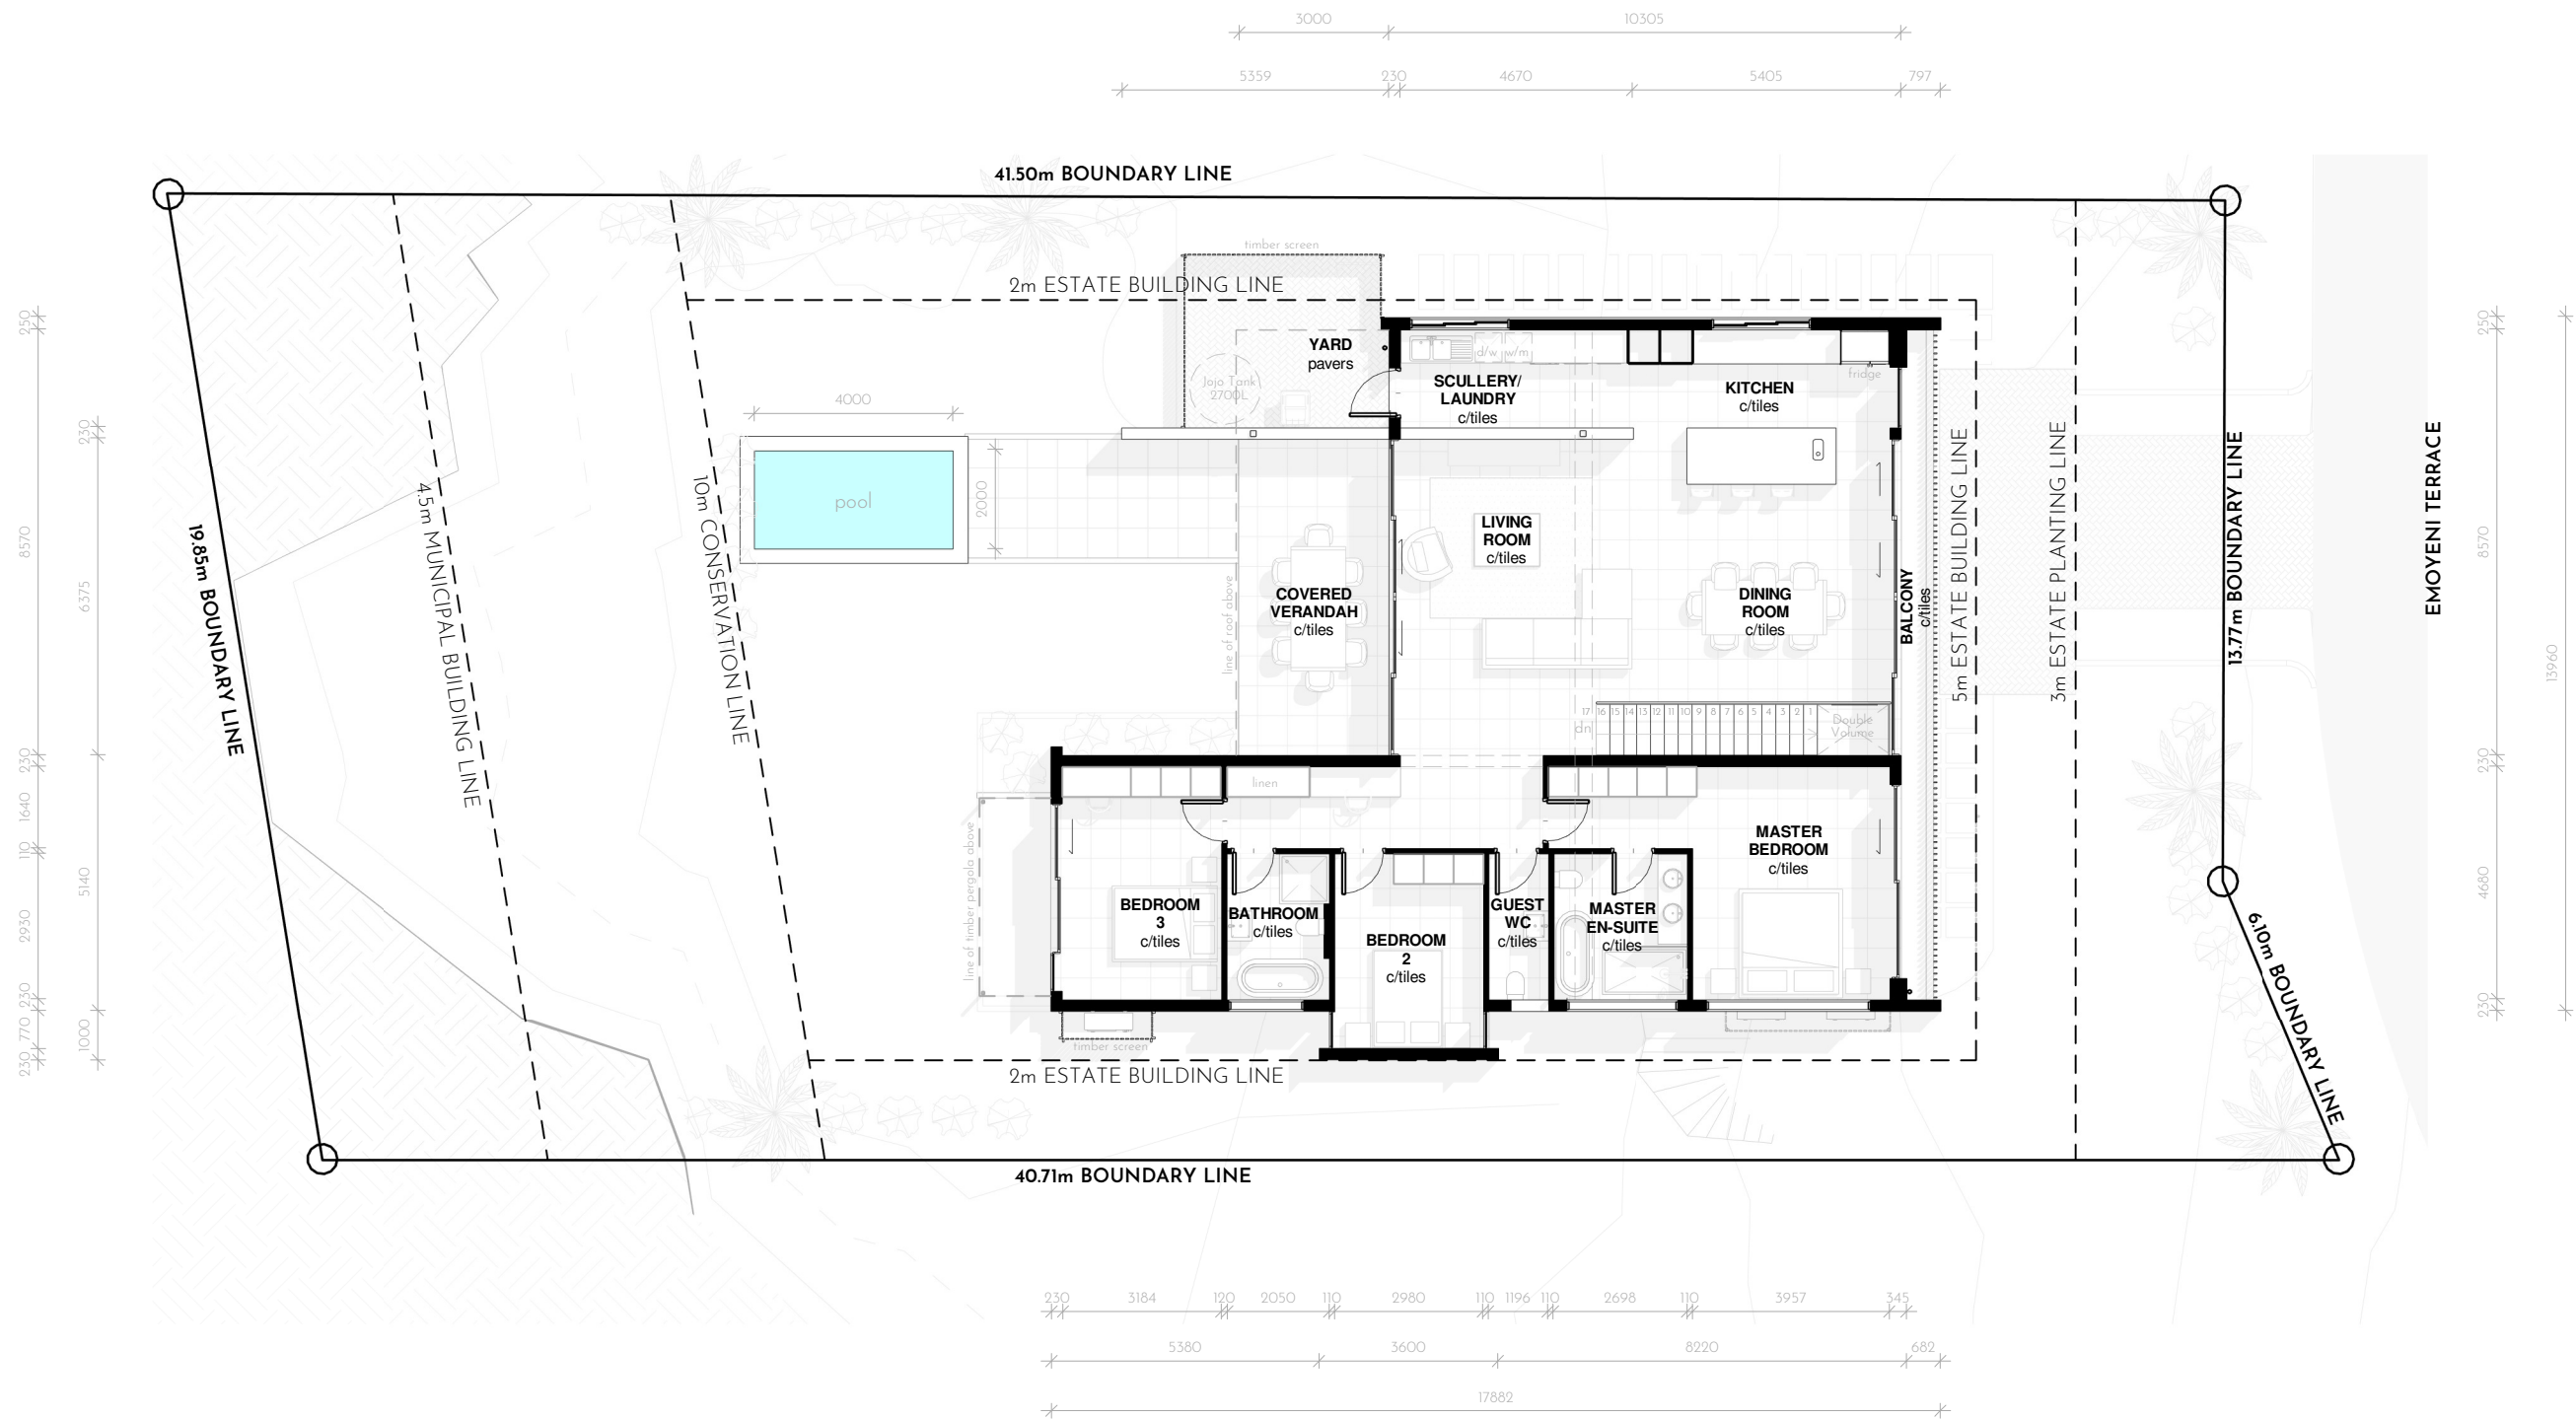

AREA SCHEDULE

SITE AREA	778.60m²	LOWER FLOOR GBA	89.32m²
FAR	0.35	BEDROOM & ENTRANCE	33.70m ²
COVERAGE	40%	DOUBLE GARAGE	49.02m ²
ALLOWABLE FAR	272.51m²	STORAGE ROOM	6.60m ²
ALLOWABLE COVERAGE	311.44m²	GROUND FLOOR GBA	218.57m²
PROPOSED COVERAGE	219.93m²	LIVING AREA	175.83m ²
PROPOSED FAR	209.53m²	COVERED VERANDAH	19.46m ²
LOWER GROUND FLOOR F.A.R	33.70m ²	BALCONY	9.17m ²
GROUND FLOOR F.A.R	175.83m ²	YARD	14.11m ²
		TOTAL GBA	307.89m²
		GARDEN	510.23m²


ZIETSMAN ARCHITECTS

**ZULULAMI ERF 1340 | RPMG HOUSE 1
GROUND FLOOR PLAN**

2022/10/07 11:23:17


EMAIL - tiaan@zarchitects.co.za
TEL - +27 (83) 258 3381

EMAIL - tevin@zarchitects.co.za
TEL - +27 (72) 828 6349

 




SOUTH EAST ELEVATION
SCALE 1 : 150

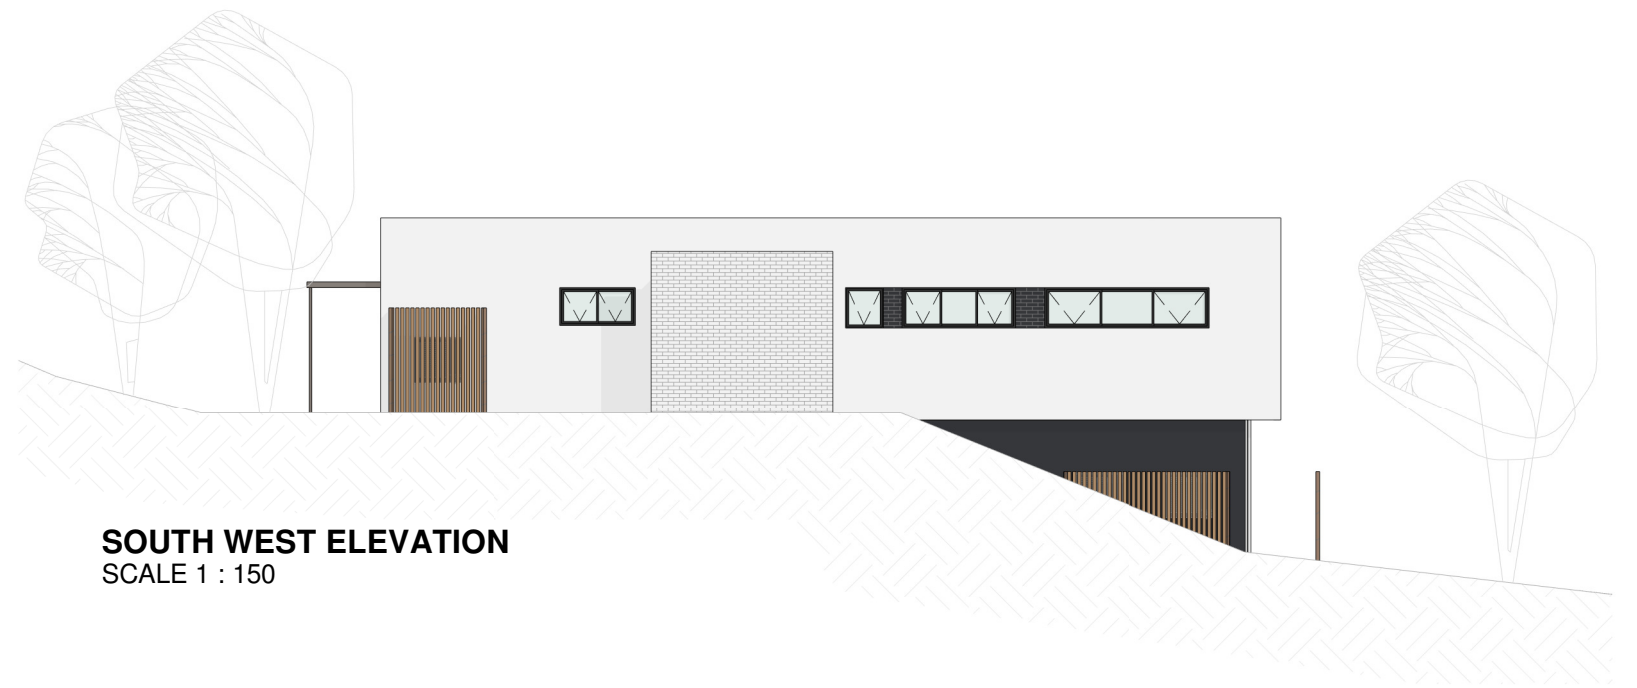

SOUTH WEST ELEVATION
SCALE 1 : 150



NORTH WEST ELEVATION
SCALE 1 : 150

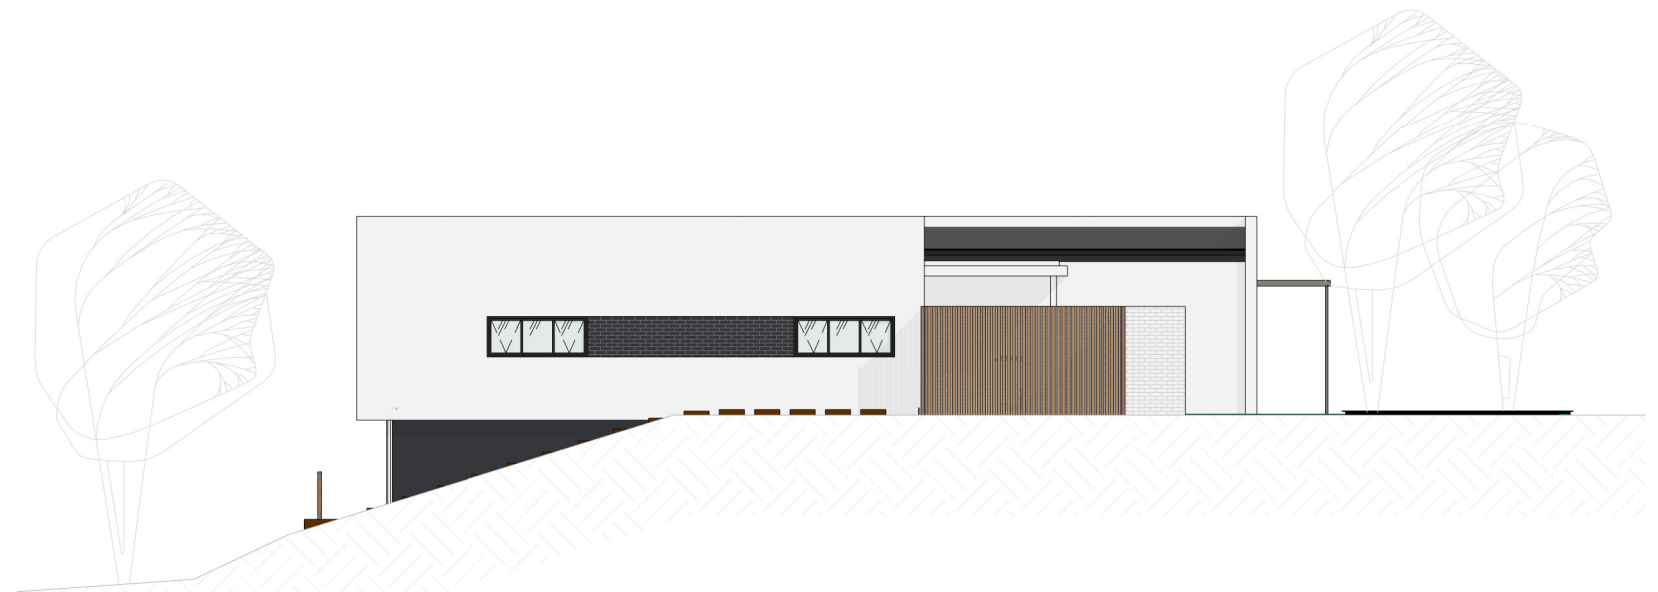

NORTH EAST ELEVATION
SCALE 1 : 150

AREA SCHEDULE

SITE AREA	778.60m ²	LOWER FLOOR GBA	89.32m ²
FAR	0.35	BEDROOM & ENTRANCE	33.70m ²
COVERAGE	40%	DOUBLE GARAGE	49.02m ²
ALLOWABLE FAR	272.51m ²	STORAGE ROOM	6.60m ²
ALLOWABLE COVERAGE	311.44m ²		
PROPOSED COVERAGE	219.93m ²	GROUND FLOOR GBA	218.57m ²
PROPOSED FAR	209.53m ²	LIVING AREA	175.83m ²
LOWER GROUND FLOOR F.A.R	33.70m ²	COVERED VERANDAH	19.46m ²
GROUND FLOOR F.A.R	175.83m ²	BALCONY	9.17m ²
		YARD	14.11m ²
		TOTAL GBA	307.89m ²
		GARDEN	510.23m ²

ZIETSMAN ARCHITECTS

ZULULAMI ERF 1340 | RPMG HOUSE 1
ELEVATIONS

2022/10/07 11:23:20

EMAIL - tiaan@zarchitects.co.za
TEL - +27 (83) 258 3381

EMAIL - tevin@zarchitects.co.za
TEL - +27 (72) 828 6349



ZIETSMAN ARCHITECTS

ZULULAMI ERF 1340 | RPMG HOUSE 1
ARTIST IMPRESSION

2022/10/07 11:23:20

EMAIL - tiaan@zarchitects.co.za
TEL - +27 (83) 258 3381

EMAIL - tevin@zarchitects.co.za
TEL - +27 (72) 828 6349



ZIETSMAN ARCHITECTS

ZULULAMI ERF 1340 | RPMG HOUSE 1
ARTIST IMPRESSION

2022/10/07 11:23:20

EMAIL - tiaan@zarchitects.co.za
TEL - +27 (83) 258 3381

EMAIL - tevin@zarchitects.co.za
TEL - +27 (72) 828 6349



ZIETSMAN ARCHITECTS

ZULULAMI ERF 1340 | RPMG HOUSE 1
ARTIST IMPRESSION

2022/10/07 11:23:20

EMAIL - tiaan@zarchitects.co.za
TEL - +27 (83) 258 3381

EMAIL - tevin@zarchitects.co.za
TEL - +27 (72) 828 6349



ZIETSMAN ARCHITECTS

ZULULAMI ERF 1340 | RPMG HOUSE 1
ARTIST IMPRESSION

2022/10/07 11:23:20

EMAIL - tiaan@zarchitects.co.za
TEL - +27 (83) 258 3381

EMAIL - tevin@zarchitects.co.za
TEL - +27 (72) 828 6349



ZIETSMAN ARCHITECTS

ZULULAMI ERF 1340 | RPMG HOUSE 1
ARTIST IMPRESSION

2022/10/07 11:23:20

EMAIL - tiaan@zarchitects.co.za
TEL - +27 (83) 258 3381

EMAIL - tevin@zarchitects.co.za
TEL - +27 (72) 828 6349