




NORTH EAST ELEVATION
SCALE 1:100

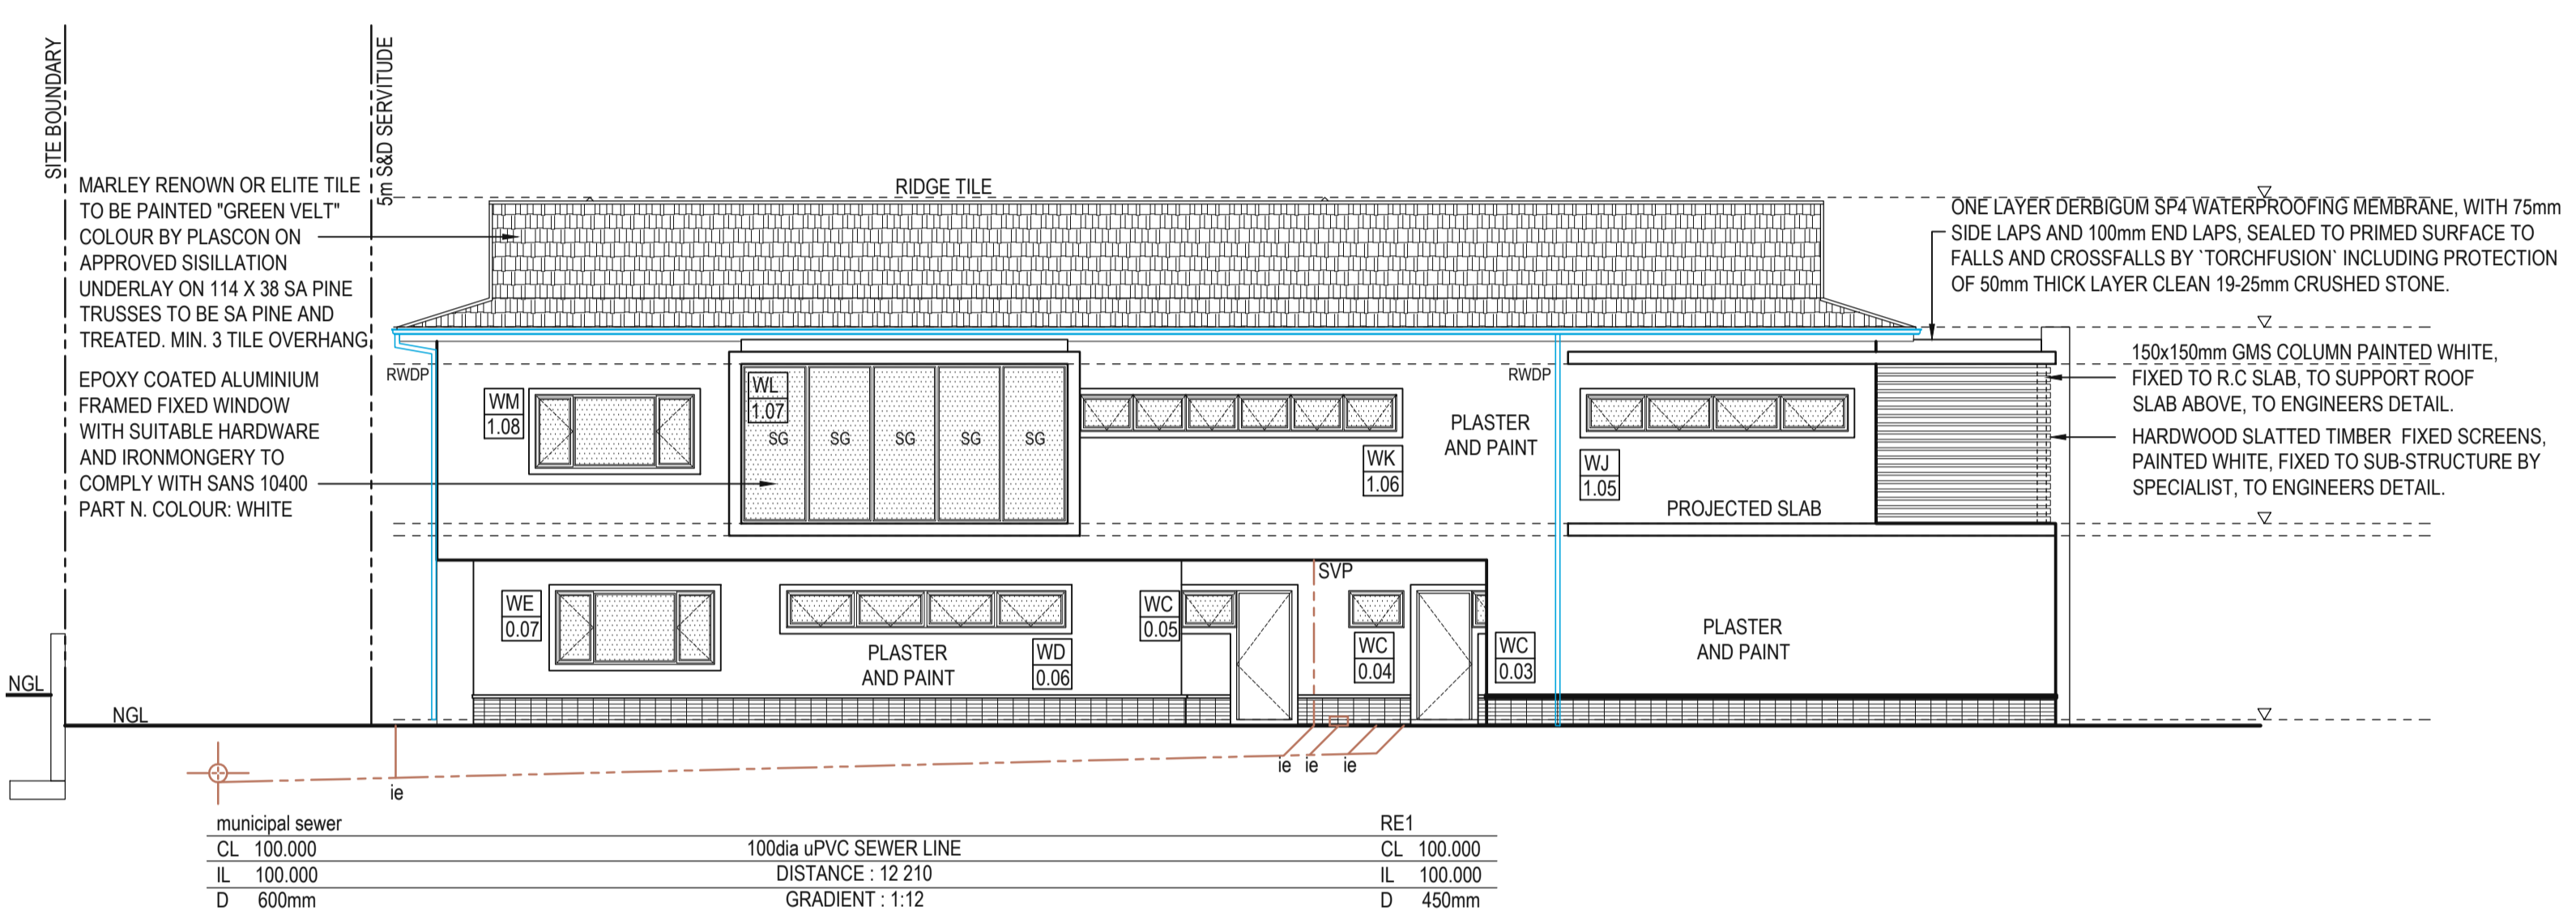


SOUTH WEST ELEVATION
SCALE 1:100

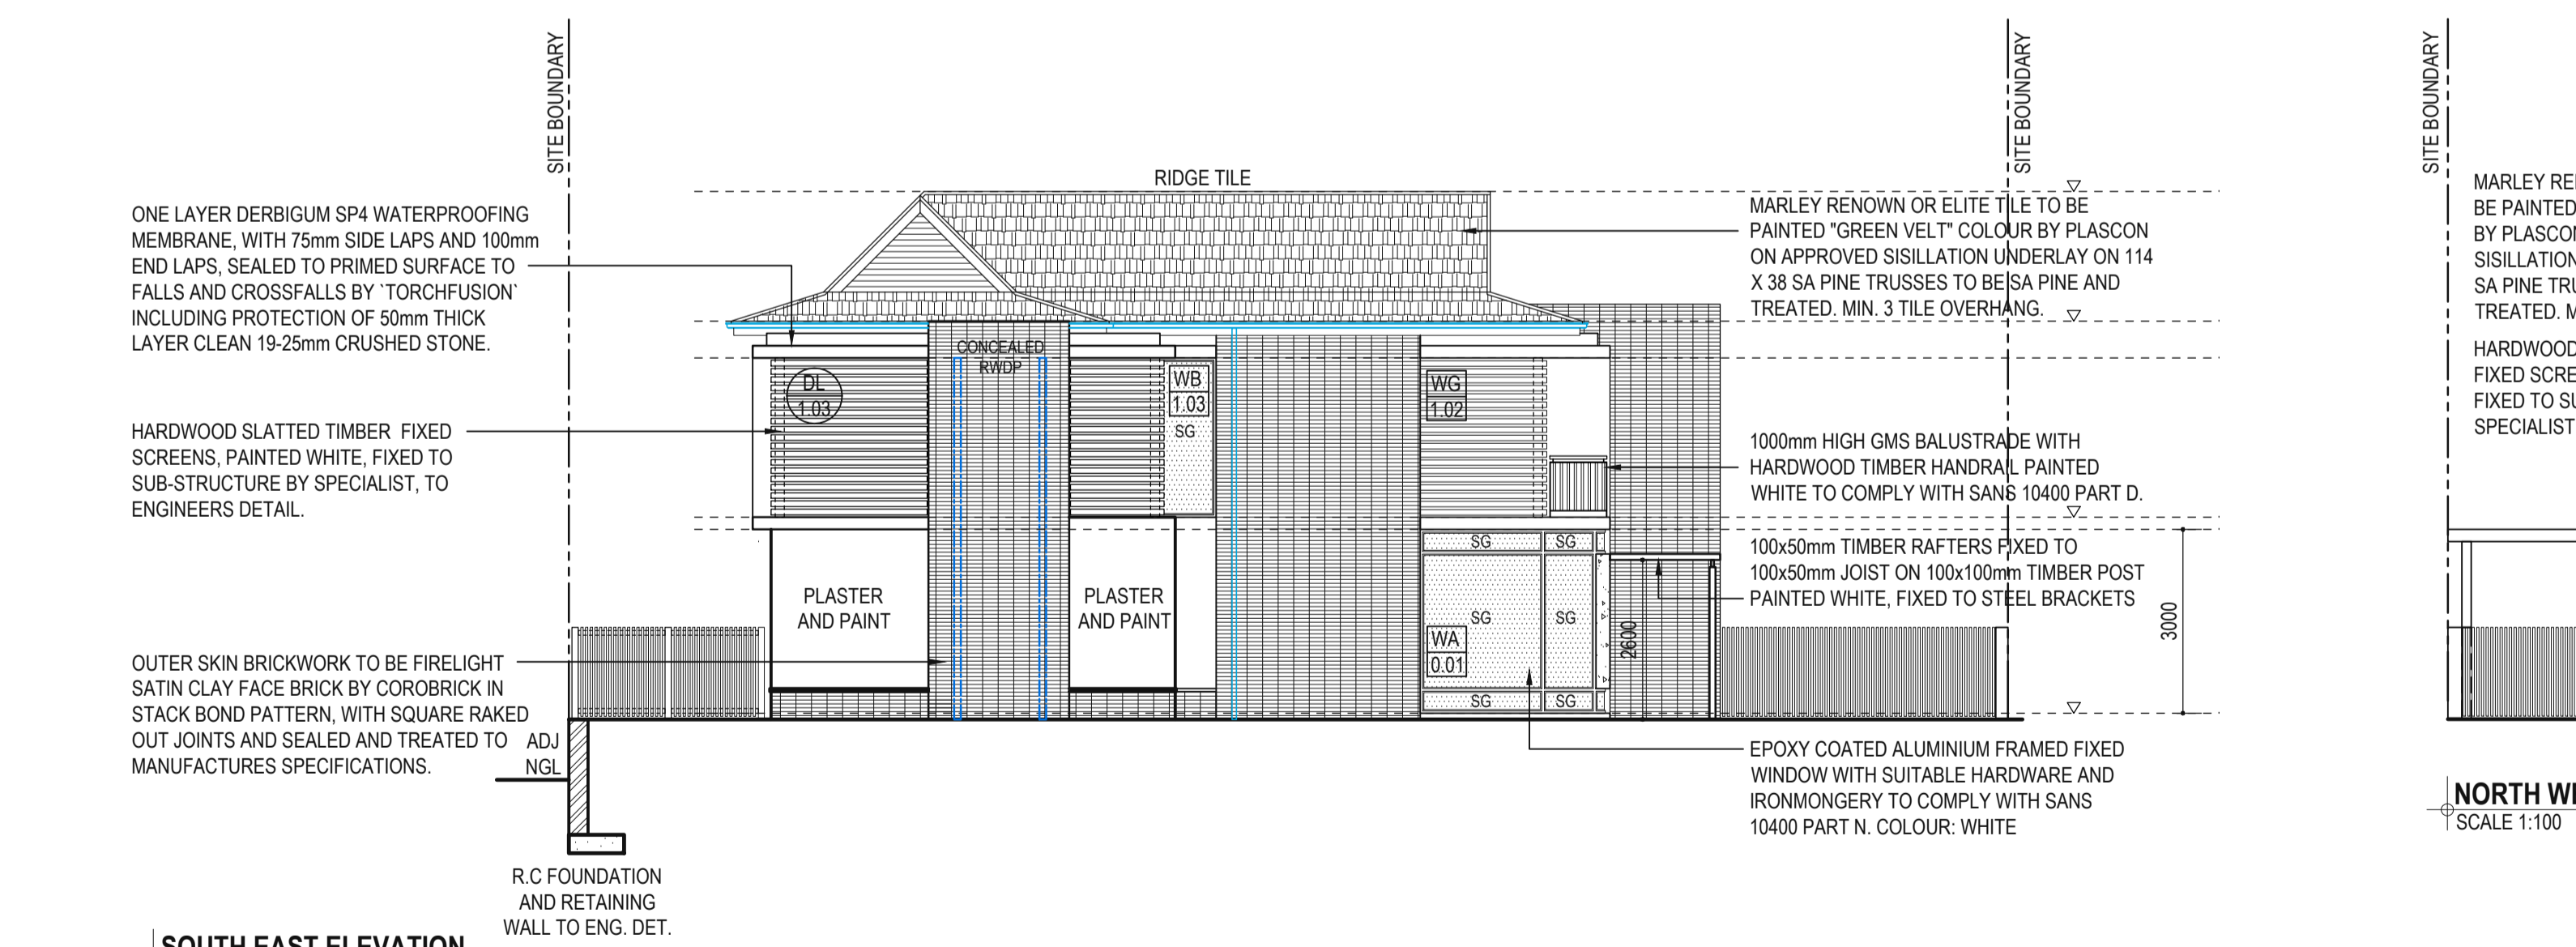


SOUTH EAST ELEVATION
SCALE 1:100

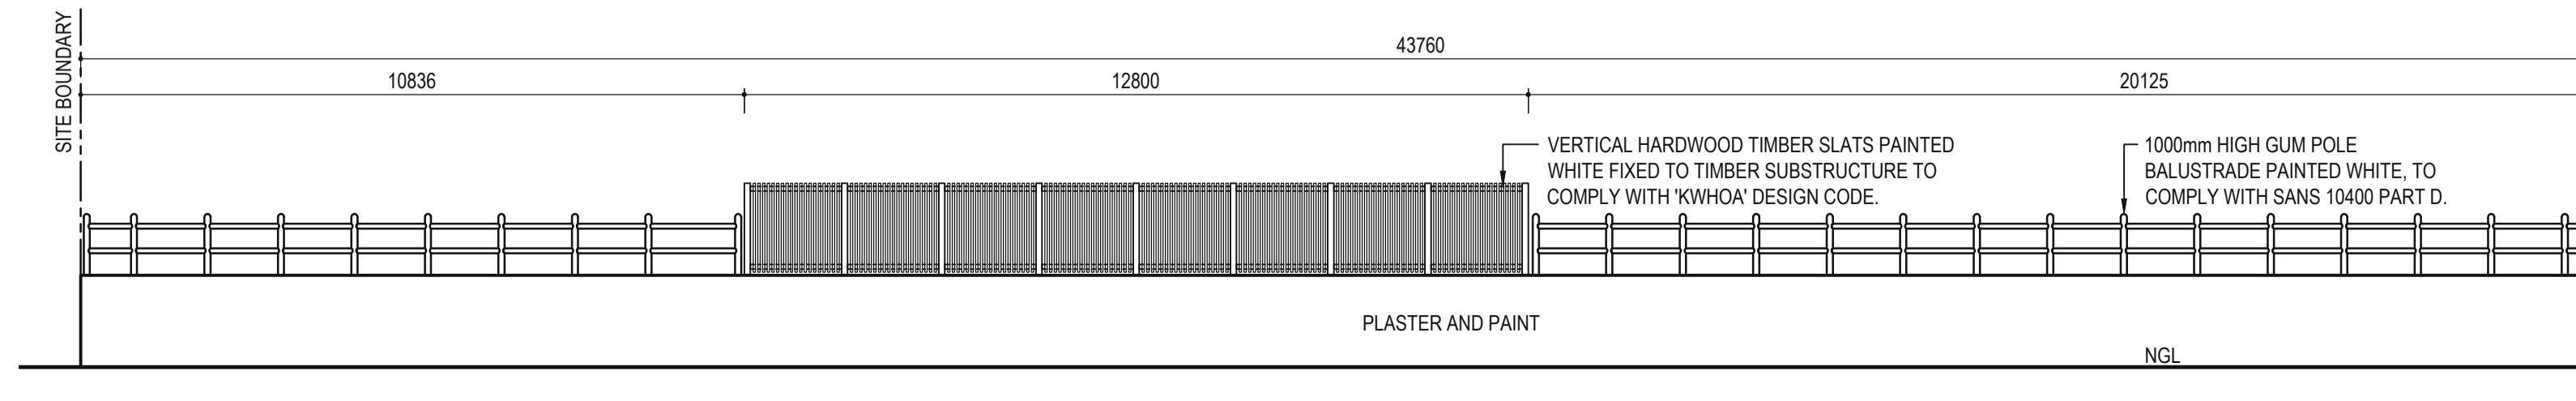


SOUTH WEST ELEVATION (BOUNDARY WALL)
SCALE 1:100

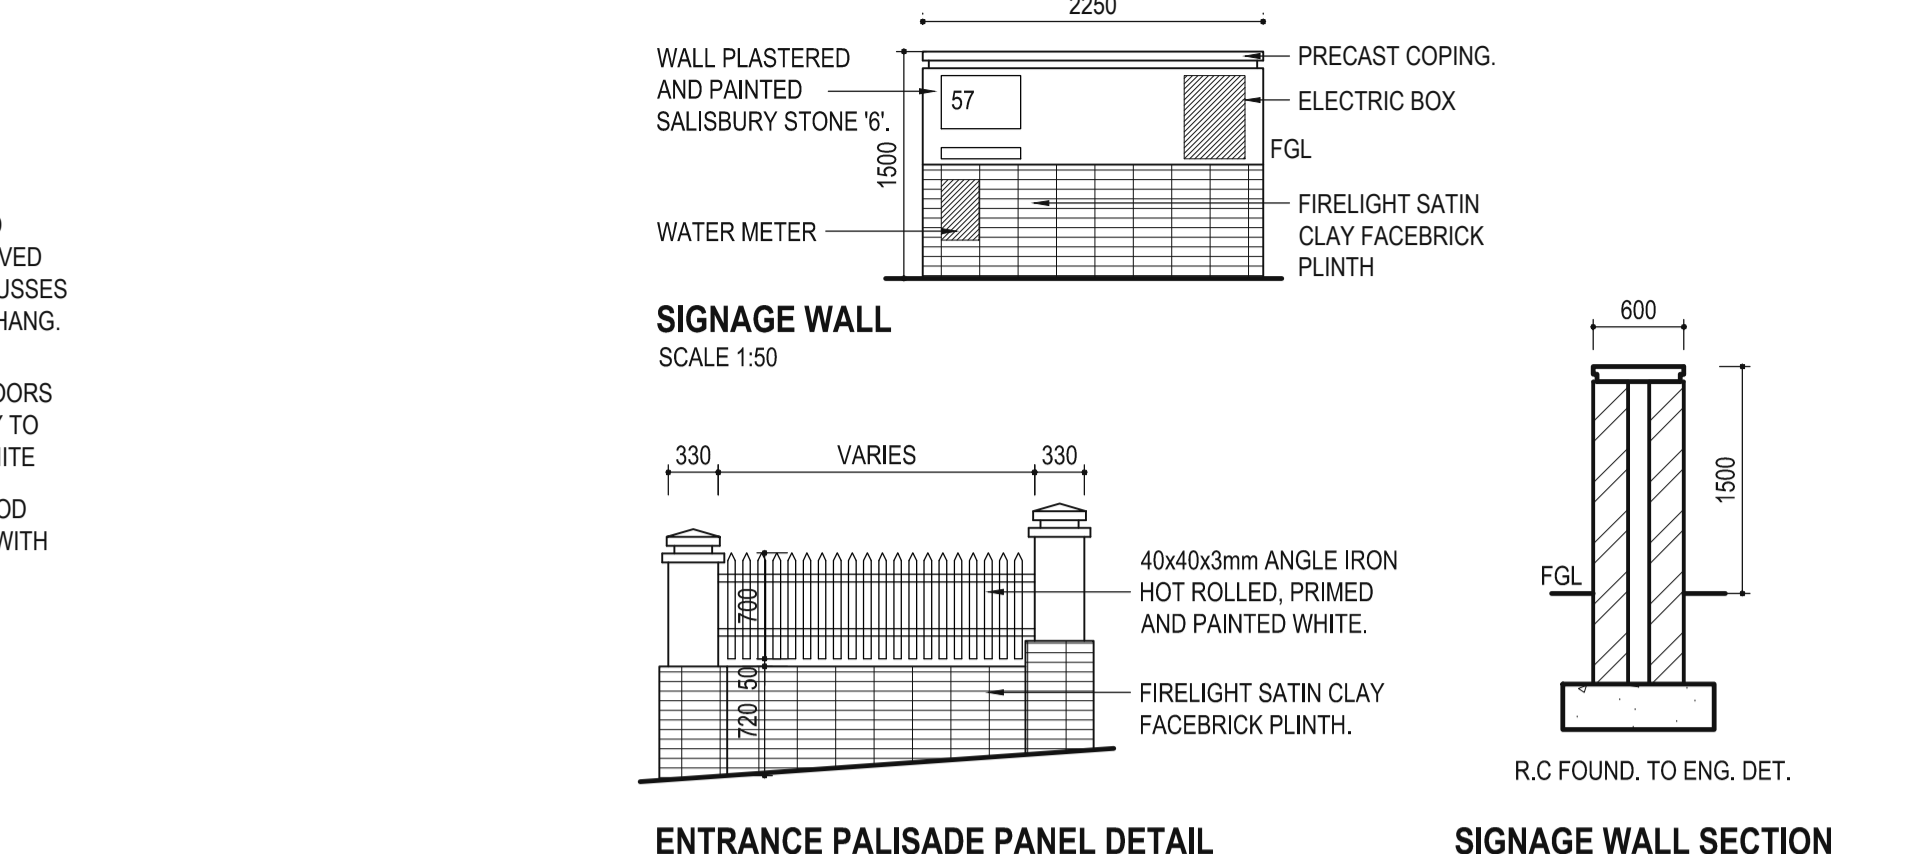


SIGNAGE WALL
SCALE 1:50

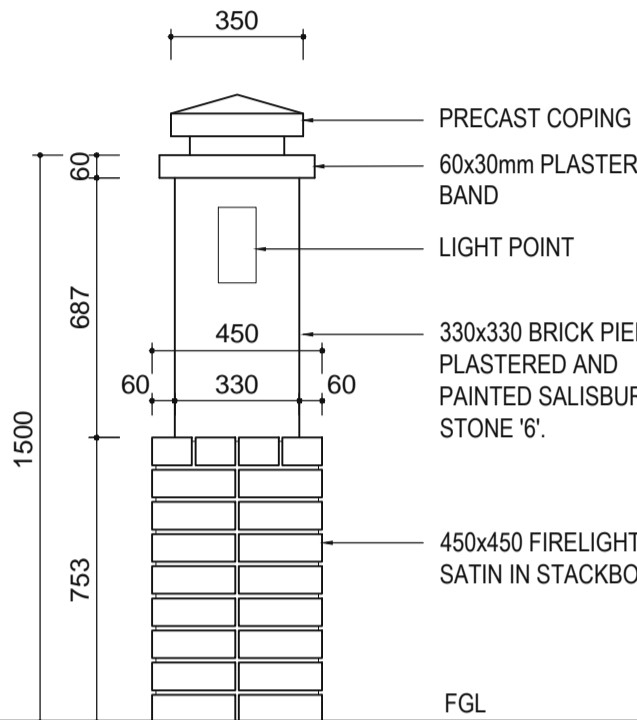


COLUMN DETAIL
SCALE 1:20

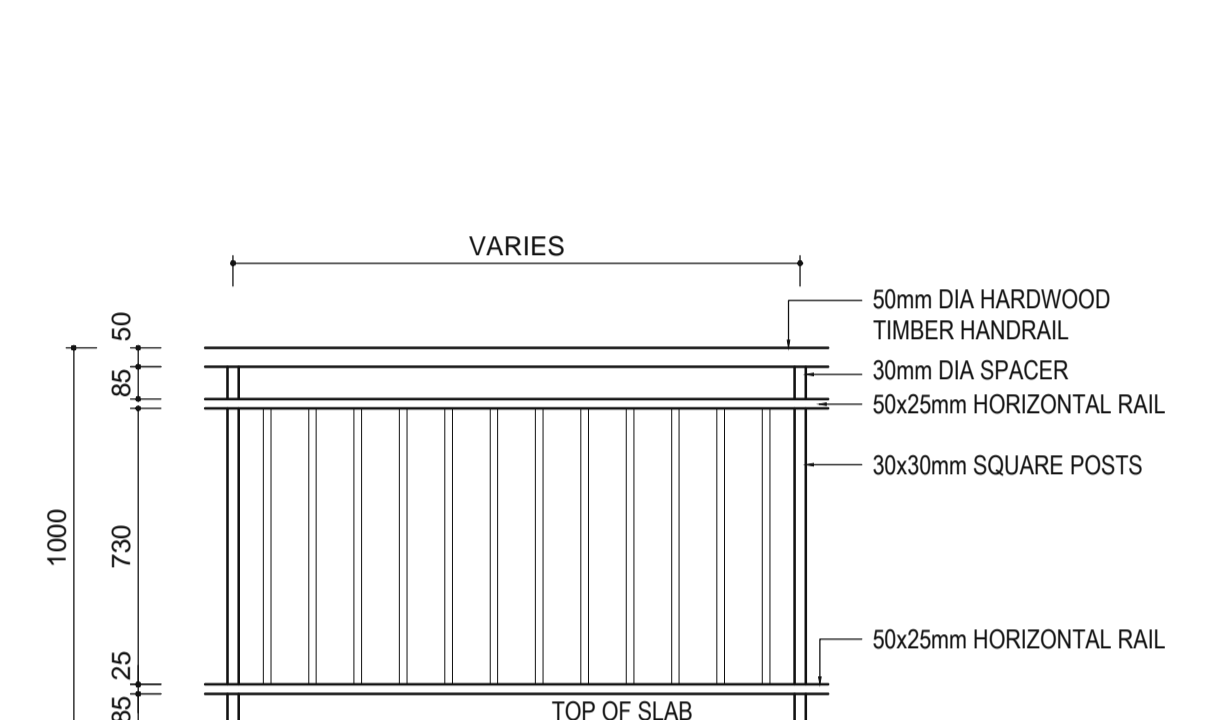

BALUSTRADE DETAIL
SCALE 1:20

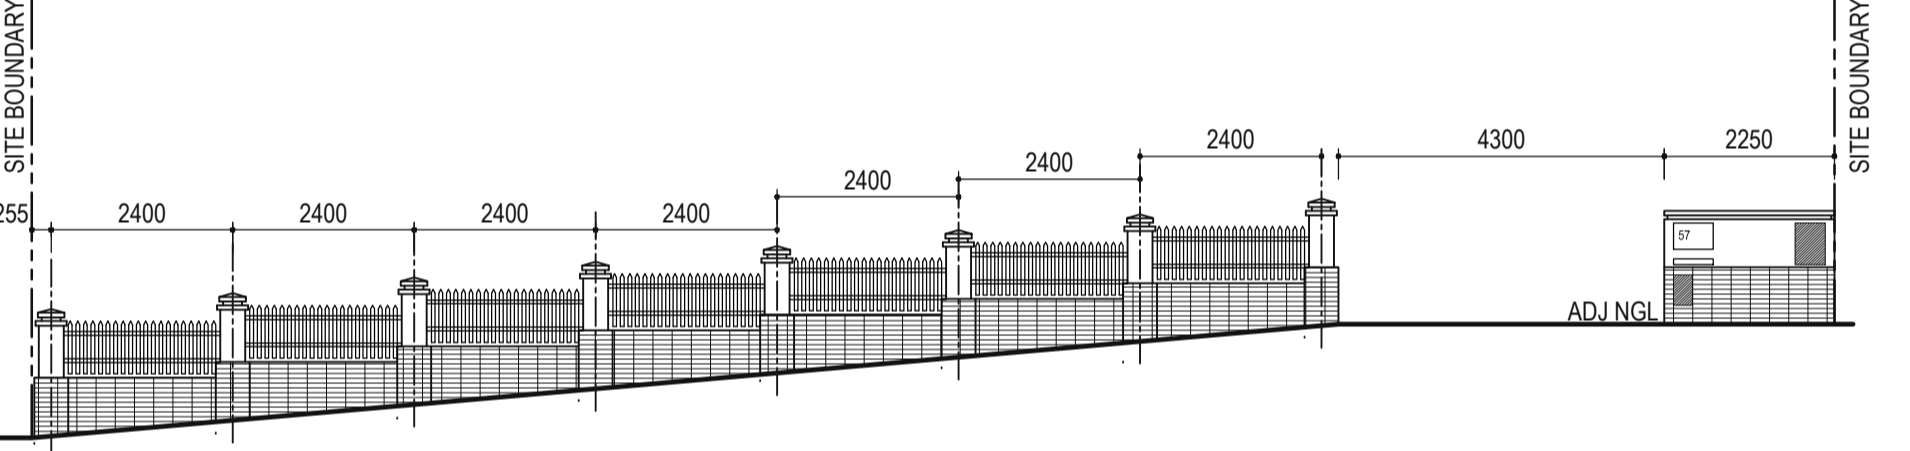

SOUTH EAST ELEVATION (BOUNDARY WALL)
SCALE 1:100

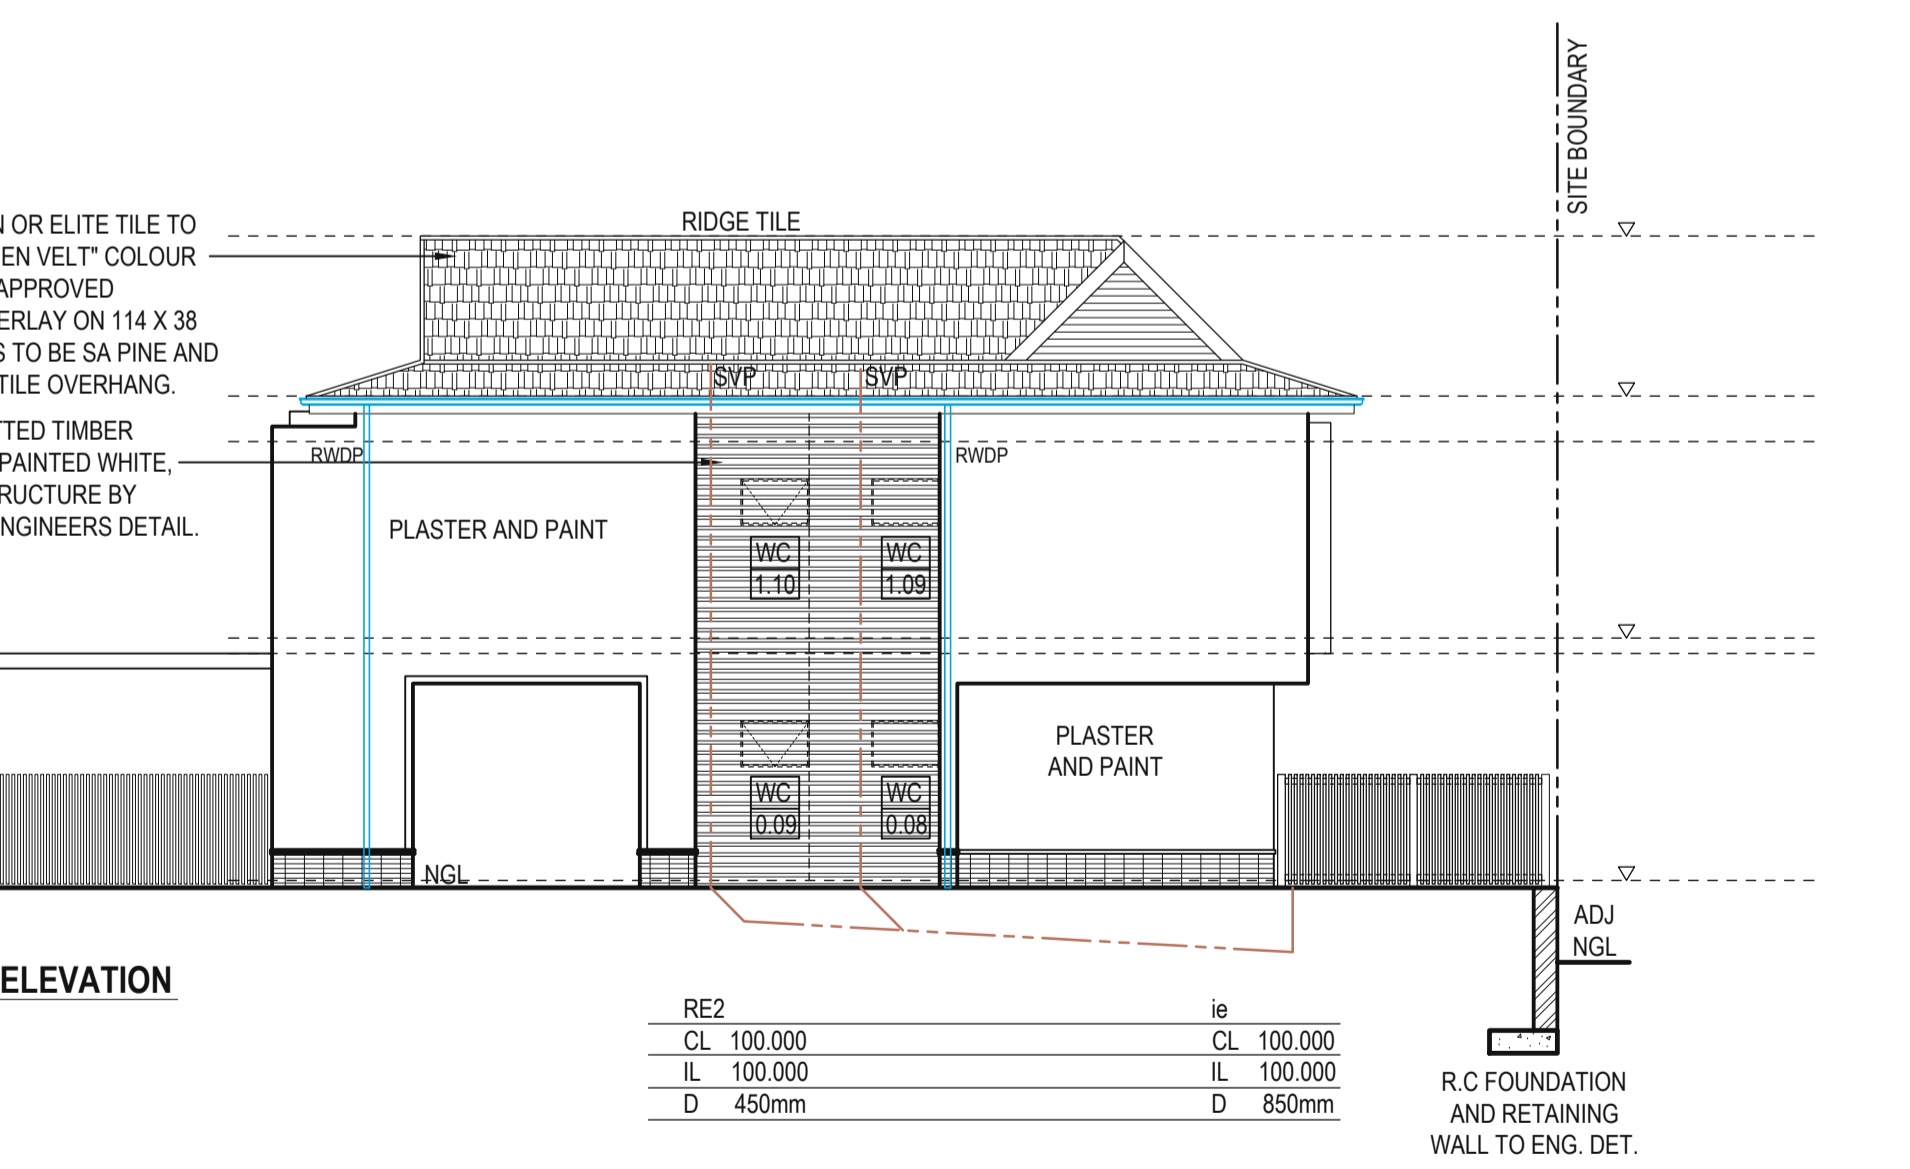

NORTH WEST ELEVATION
SCALE 1:100

Naresh Singh and Associates
professional architects and project managers
MIArch.Kznia.Sacap reg.22395

45 Rosehaven Drive
Foresthaven
4068
contact : 082 498 2130 , 081 773 2777
email: nsy@telkomsa.net



S.CHETTY

PROPOSED NEW DWELLING
ON PORTION 303 OF ERF 143 MOUNT EDGEcombe
@ EDGEVIEW DRIVE,
KINDLEWOOD ESTATE

SUBMISSION DRAWINGS
ELEVATIONS

15.09.2020	WS	NS
-	4/4	-