



BUILDING APPLICATION
 Professional and Building Information No. 10000000
 286102020
 RECEIVED
 2019-02-11
 223 03 19
 17 19




PROJECT: 272 - 276 FLORIDA ROAD
 NEW RETAIL - RESTAURANT & APARTMENTS
 DESIGNER STUDIO INVESTMENTS (PTY) LTD
 ON PORTION S OF BP 885 DUBMAN
 SCALE: 1/16" = 1'-0"
 DATE: 28-11-2019
 DWG No.: 010051-01P
 REV. No.: -J-
 EMMETT EMMETT

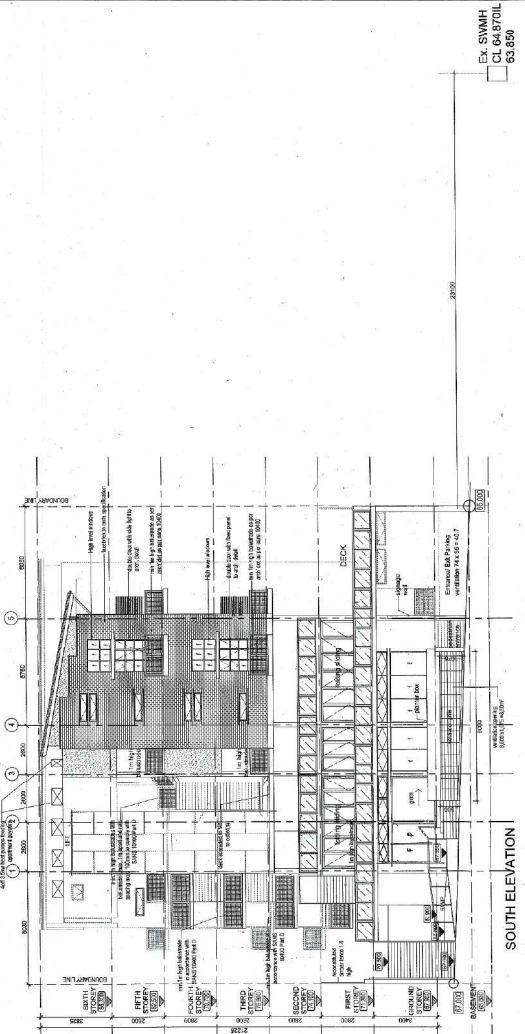


SOUTH ELEVATION

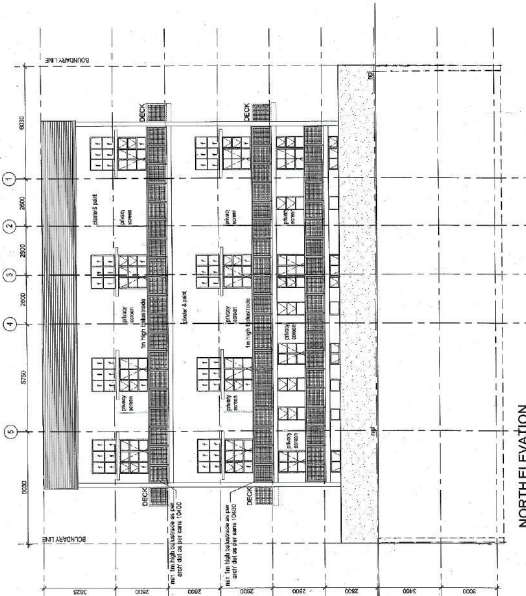

NORTH ELEVATION

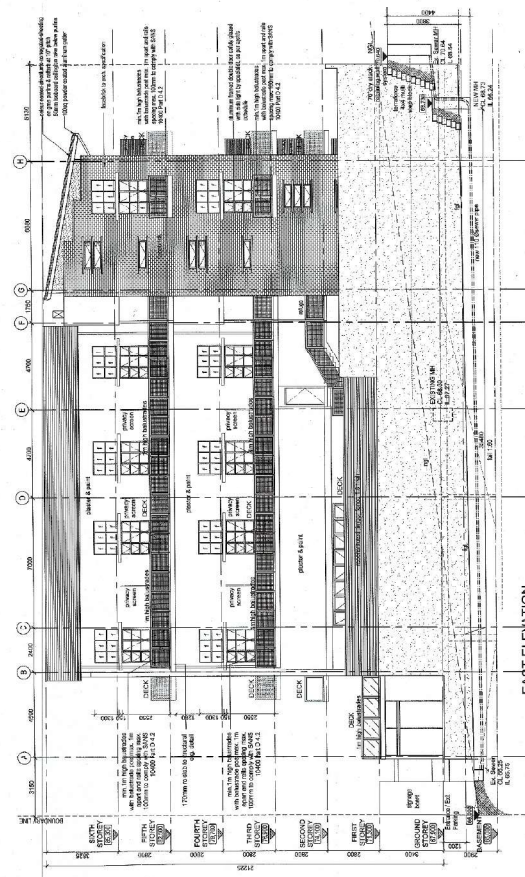

EAST ELEVATION

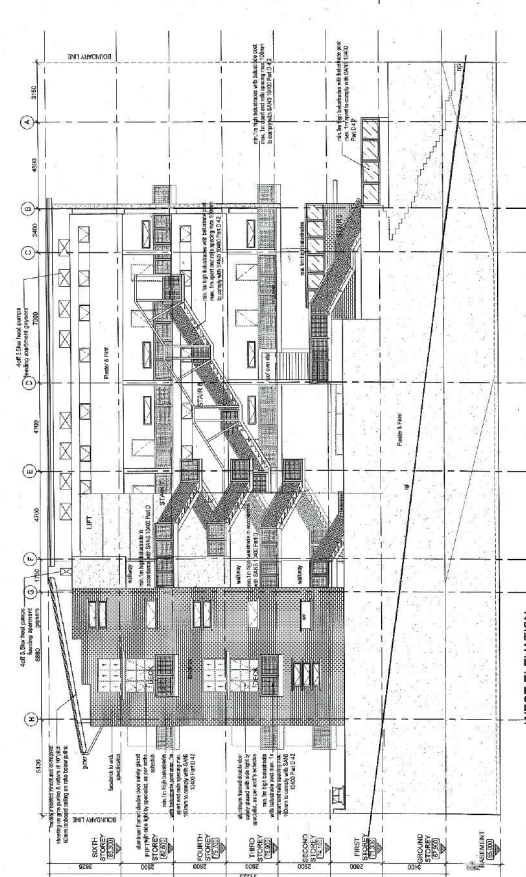

WEST ELEVATION