



4 BEDROOMS 3.5 BATHROOMS DOUBLE GARAGE

STORAGE ROOM
SCULLERY / LAUNDRY
COVERED VERANDAH
POOL

FRONT ELEVATION



DRIVEWAY



BACK ELEVATION



LOWER GROUND FLOOR PLAN



GROUND FLOOR PLAN



ELEVATIONS



SOUTH EAST ELEVATION SCALE 1:150

SCALE 1:150



SOUTH WEST ELEVATION SCALE 1: 150



NORTH EAST ELEVATION SCALE 1: 150

AR	EA	SCH	HEI	DUL	E

SITE AREA	804.52m ³
FAR	0.35
COVERAGE	40%
ALLOWABLE FAR	281.58m ⁵
ALLOWABLE COVERAGE	521.81m ⁸
PROPOSED COVERAGE	180.9 m ³
PROPOSED FAR	210.7m/
LOWER GROUND FLOOR FAR	117.4m ⁵
GROUND ELOIDE EAR	02.5-5

110.4007	
117.4m [‡]	
193.4m ⁸	
93.5m²	
20.9m ²	
45.8m²	
7.7m	
27.70	


AREA SCHEDULE

482.43m²

SITE AREA FAR COVERAGE ALLOWABLE FAR	804.52m ² 0.35 40% 281.58m ²	LOWER FLOOR GBA LIVING AREA	117.4m ² 117.4m ²
ALLOWABLE COVERAGE	321.81m ²	GROUND FLOOR GBA LIVING AREA	193.4m 93.3m ²
PROPOSED COVERAGE	180.9m ²	COVERED VERANDAH	93.3m ²
PROPOSED FAR	210.7m ²	BALCONY	7.7m^2
LOWER GROUND FLOOR FAR	117.4m ²	YARD	$27.7m^{2}$
GROUND FLOOR FAR	93.3m ²	DOUBLE GARAGE	43.8m ²
		TOTAL GBA	310.8m ²

GARDEN

INTERNAL PERSPECTIVE

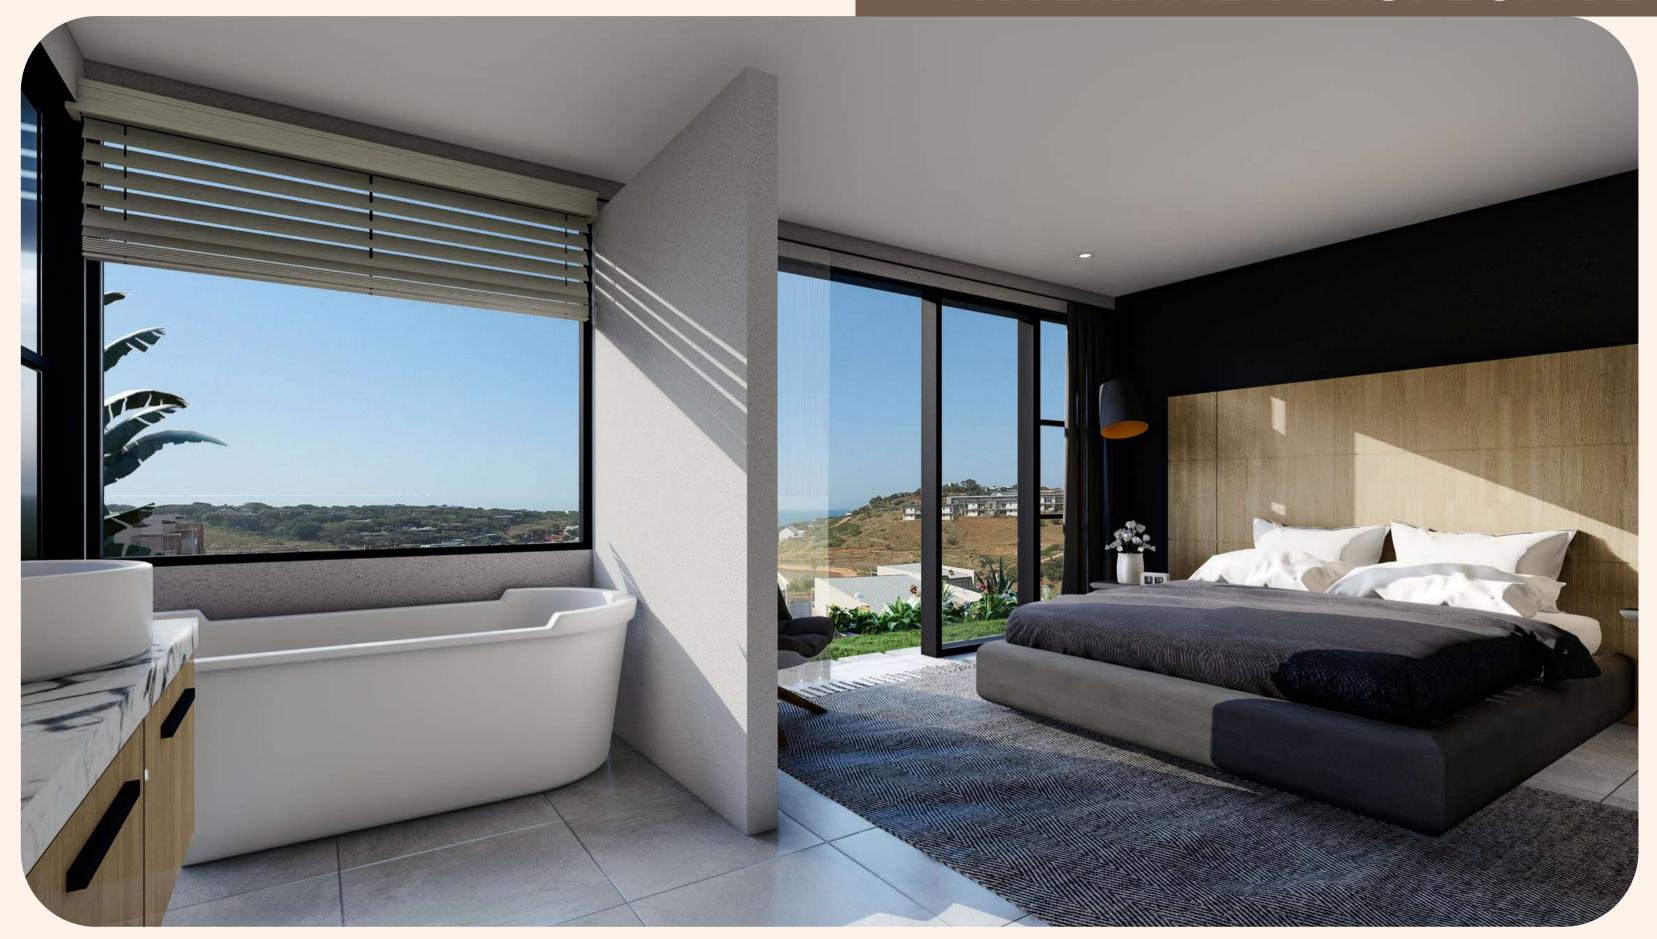

FURNITURE NOT INCLUDED


INTERNAL LIVING PERSPECTIVE



ACTUAL SEA VIEW




ZULULAMI WETLANDS CLUBHOUSE

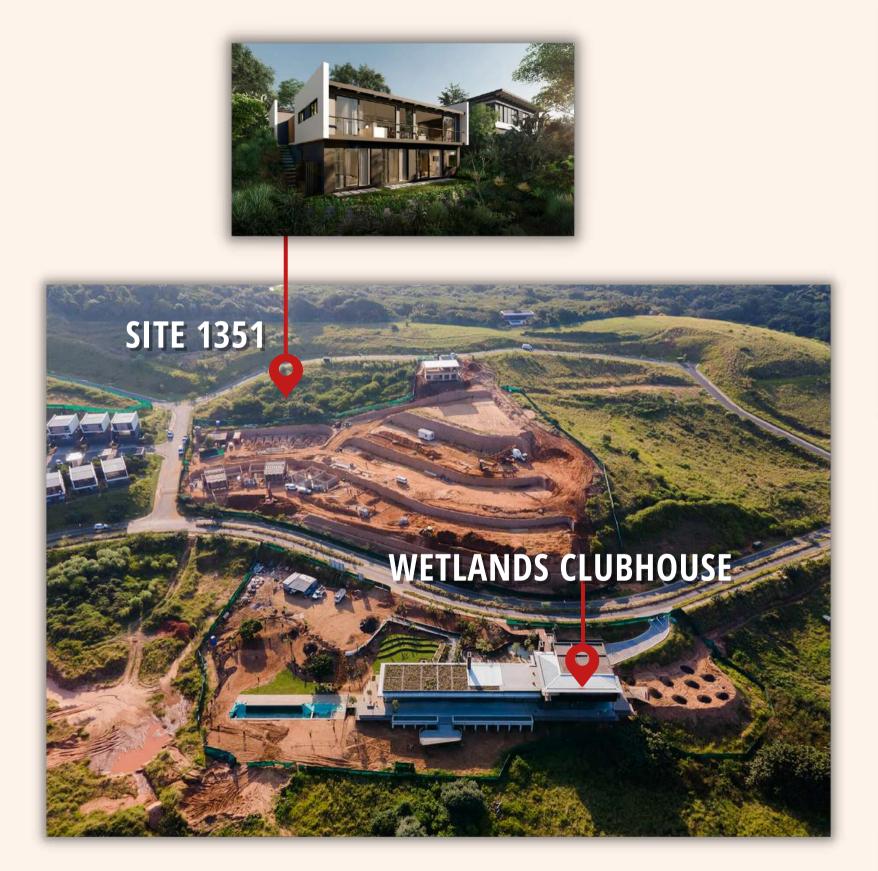





ACCESS TO SHEFFIELD BEACH

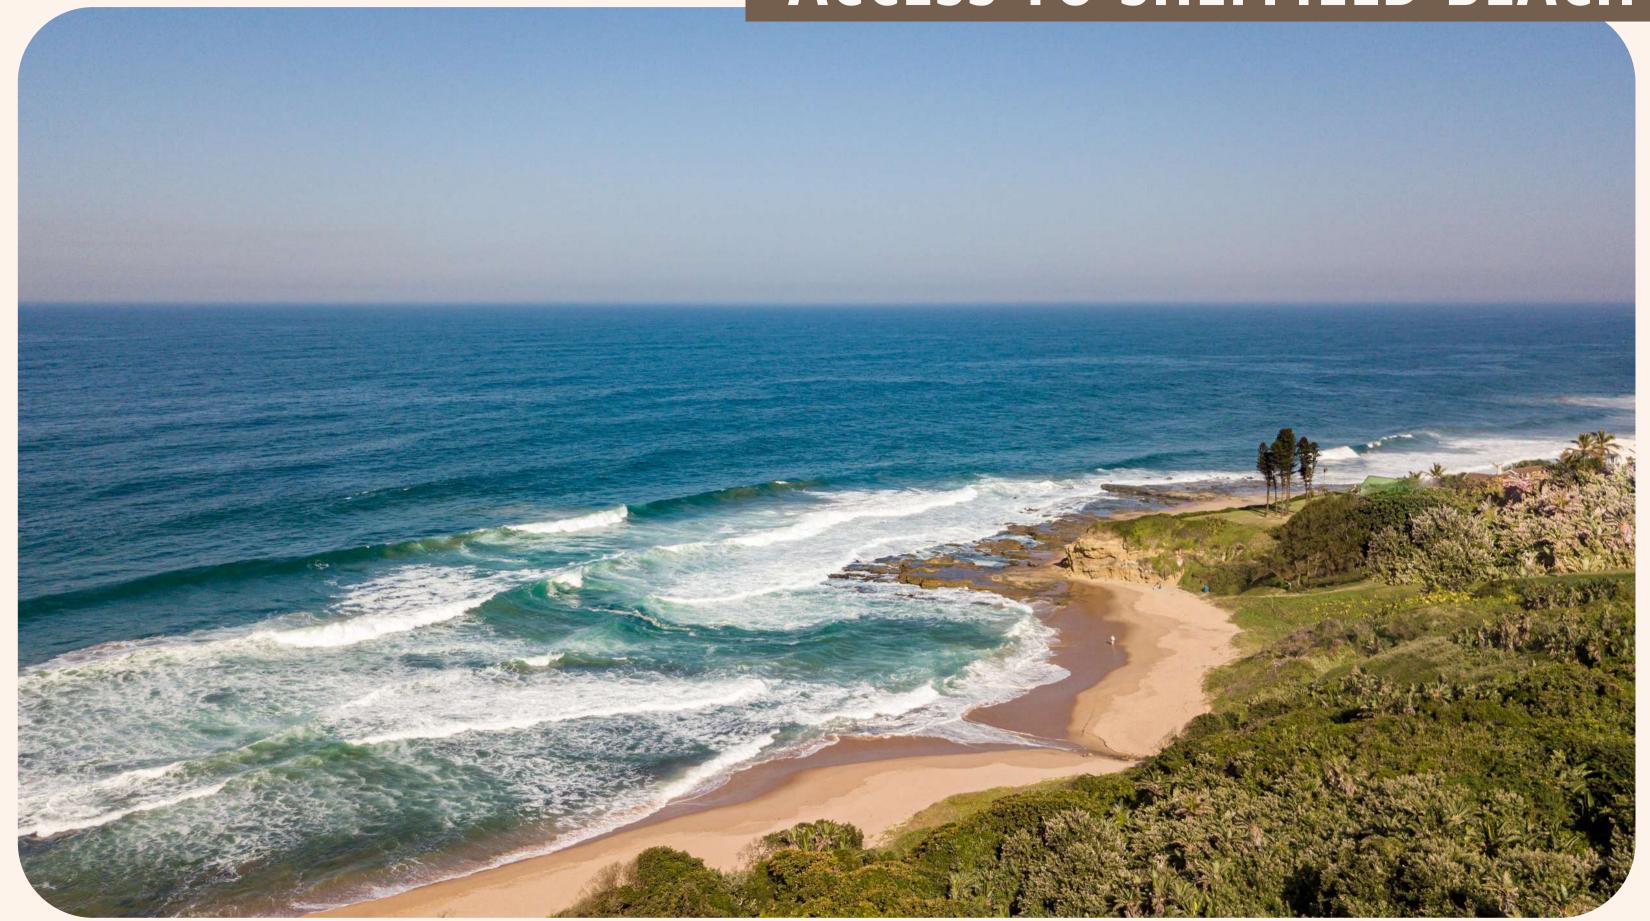

SITE 1351















BEACH ACCESS





