



- NOTES:
1. The figure ABCDA represents Erf 578. Area = 6012 sqm.
 2. The figure ABCMNPEA represents proposed Remainder of Erf 578. Area = 5237sqm
 3. The figure NMDPN represents proposed Portion 1 of Erf 578. Area = 775 sqm.
 4. Coordinate system is WG29.
 5. Heights are not related to mean sea level.
 6. Contour interval is 0,5m.
 7. Dimensions and areas are approximate and are subject to final survey.


DRAWING TITLE :

**PROPOSED SUBDIVISION
OF ERF 578
PARK TOWN TOWNSHIP**

Scale 1 : 400

SHIRES & SHIRES
PROFESSIONAL LAND SURVEYORS
P.O. BOX 2429
RANDBURG
2429
TEL: 884-3352
FAX: 884-3352

S.D. Shires
Professional Land Surveyor
PLS0782

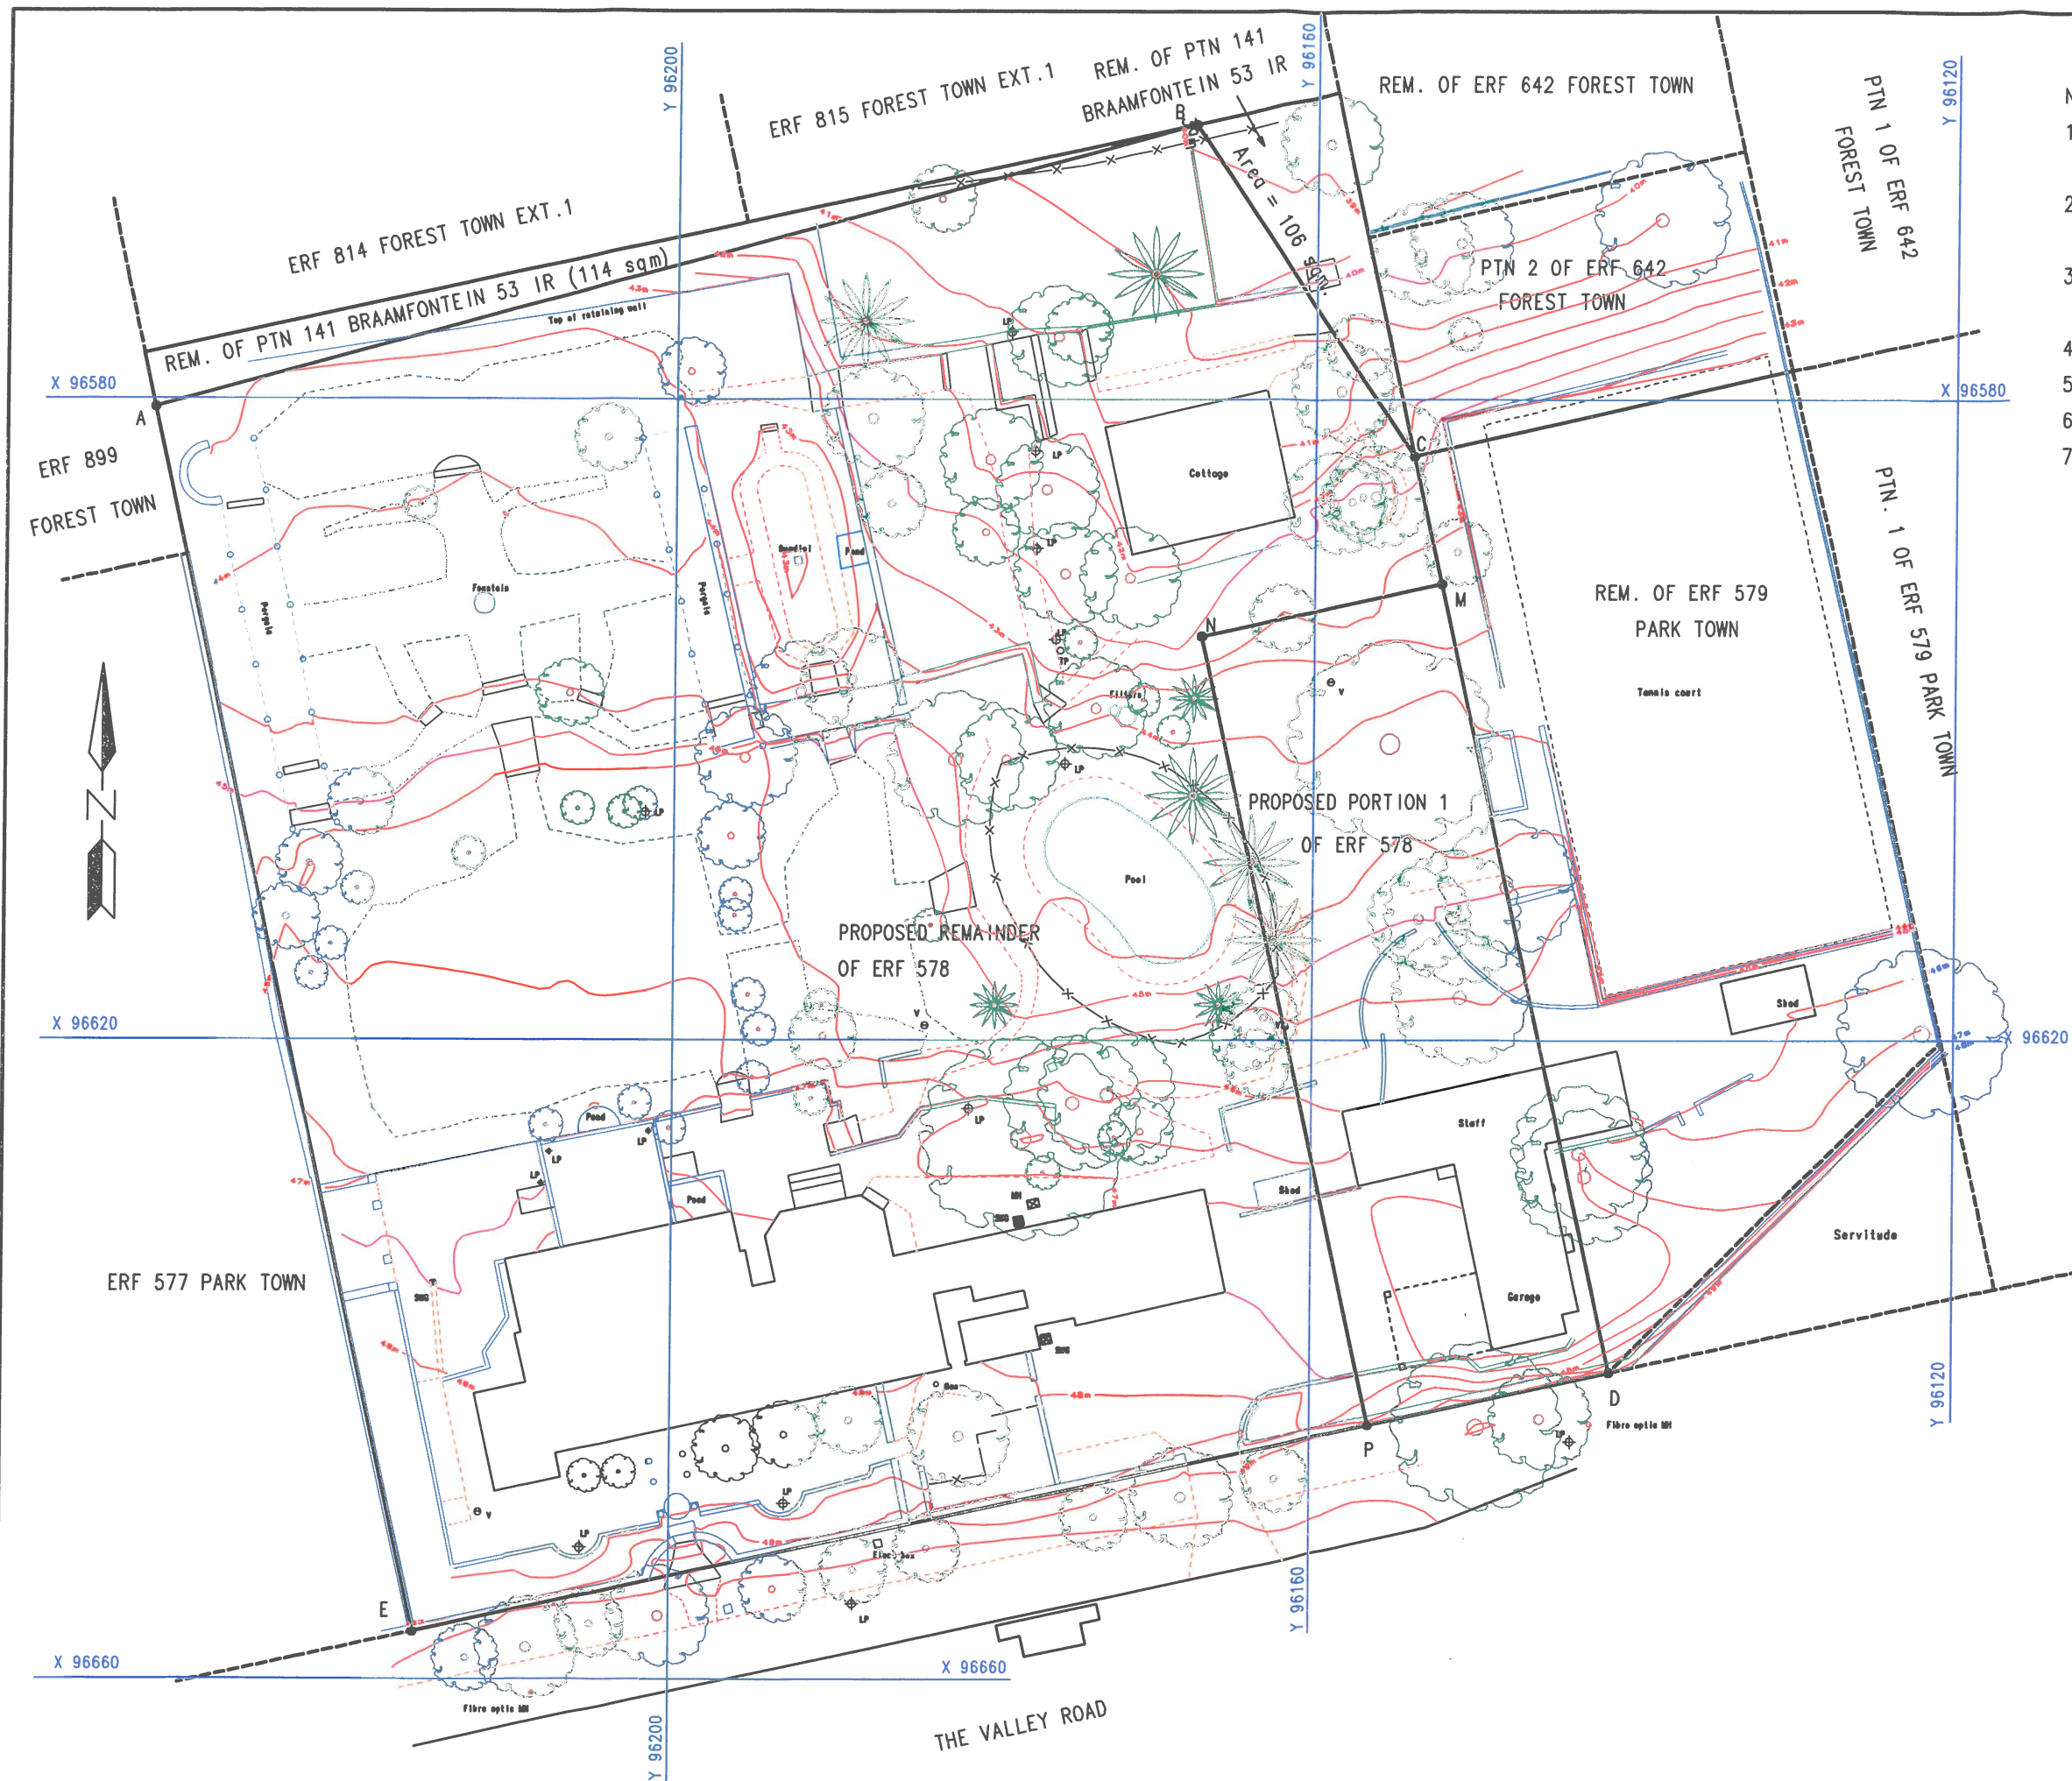

- NOTES:
1. The figure ABCDA represents Erf 578. Area = 6012 sqm.
 2. The figure ABCMNPEA represents proposed Remainder of Erf 578. Area = 5237sqm
 3. The figure NMDPN represents proposed Portion 1 of Erf 578. Area = 775 sqm.
 4. Coordinate system is WG29.
 5. Heights are not related to mean sea level.
 6. Contour interval is 0,5m.
 7. Dimensions and areas are approximate and are subject to final survey.

DRAWING TITLE :

**PROPOSED SUBDIVISION
OF ERF 578
PARK TOWN TOWNSHIP**

Scale 1 : 400

SHIRES & SHIRES
PROFESSIONAL LAND SURVEYORS
P.O. BOX 2429
RANDBURG
2429
TEL: 884-3352
FAX: 884-3352

S.D. Shires
Professional Land Surveyor
PLS0782