



FIRST STOREY

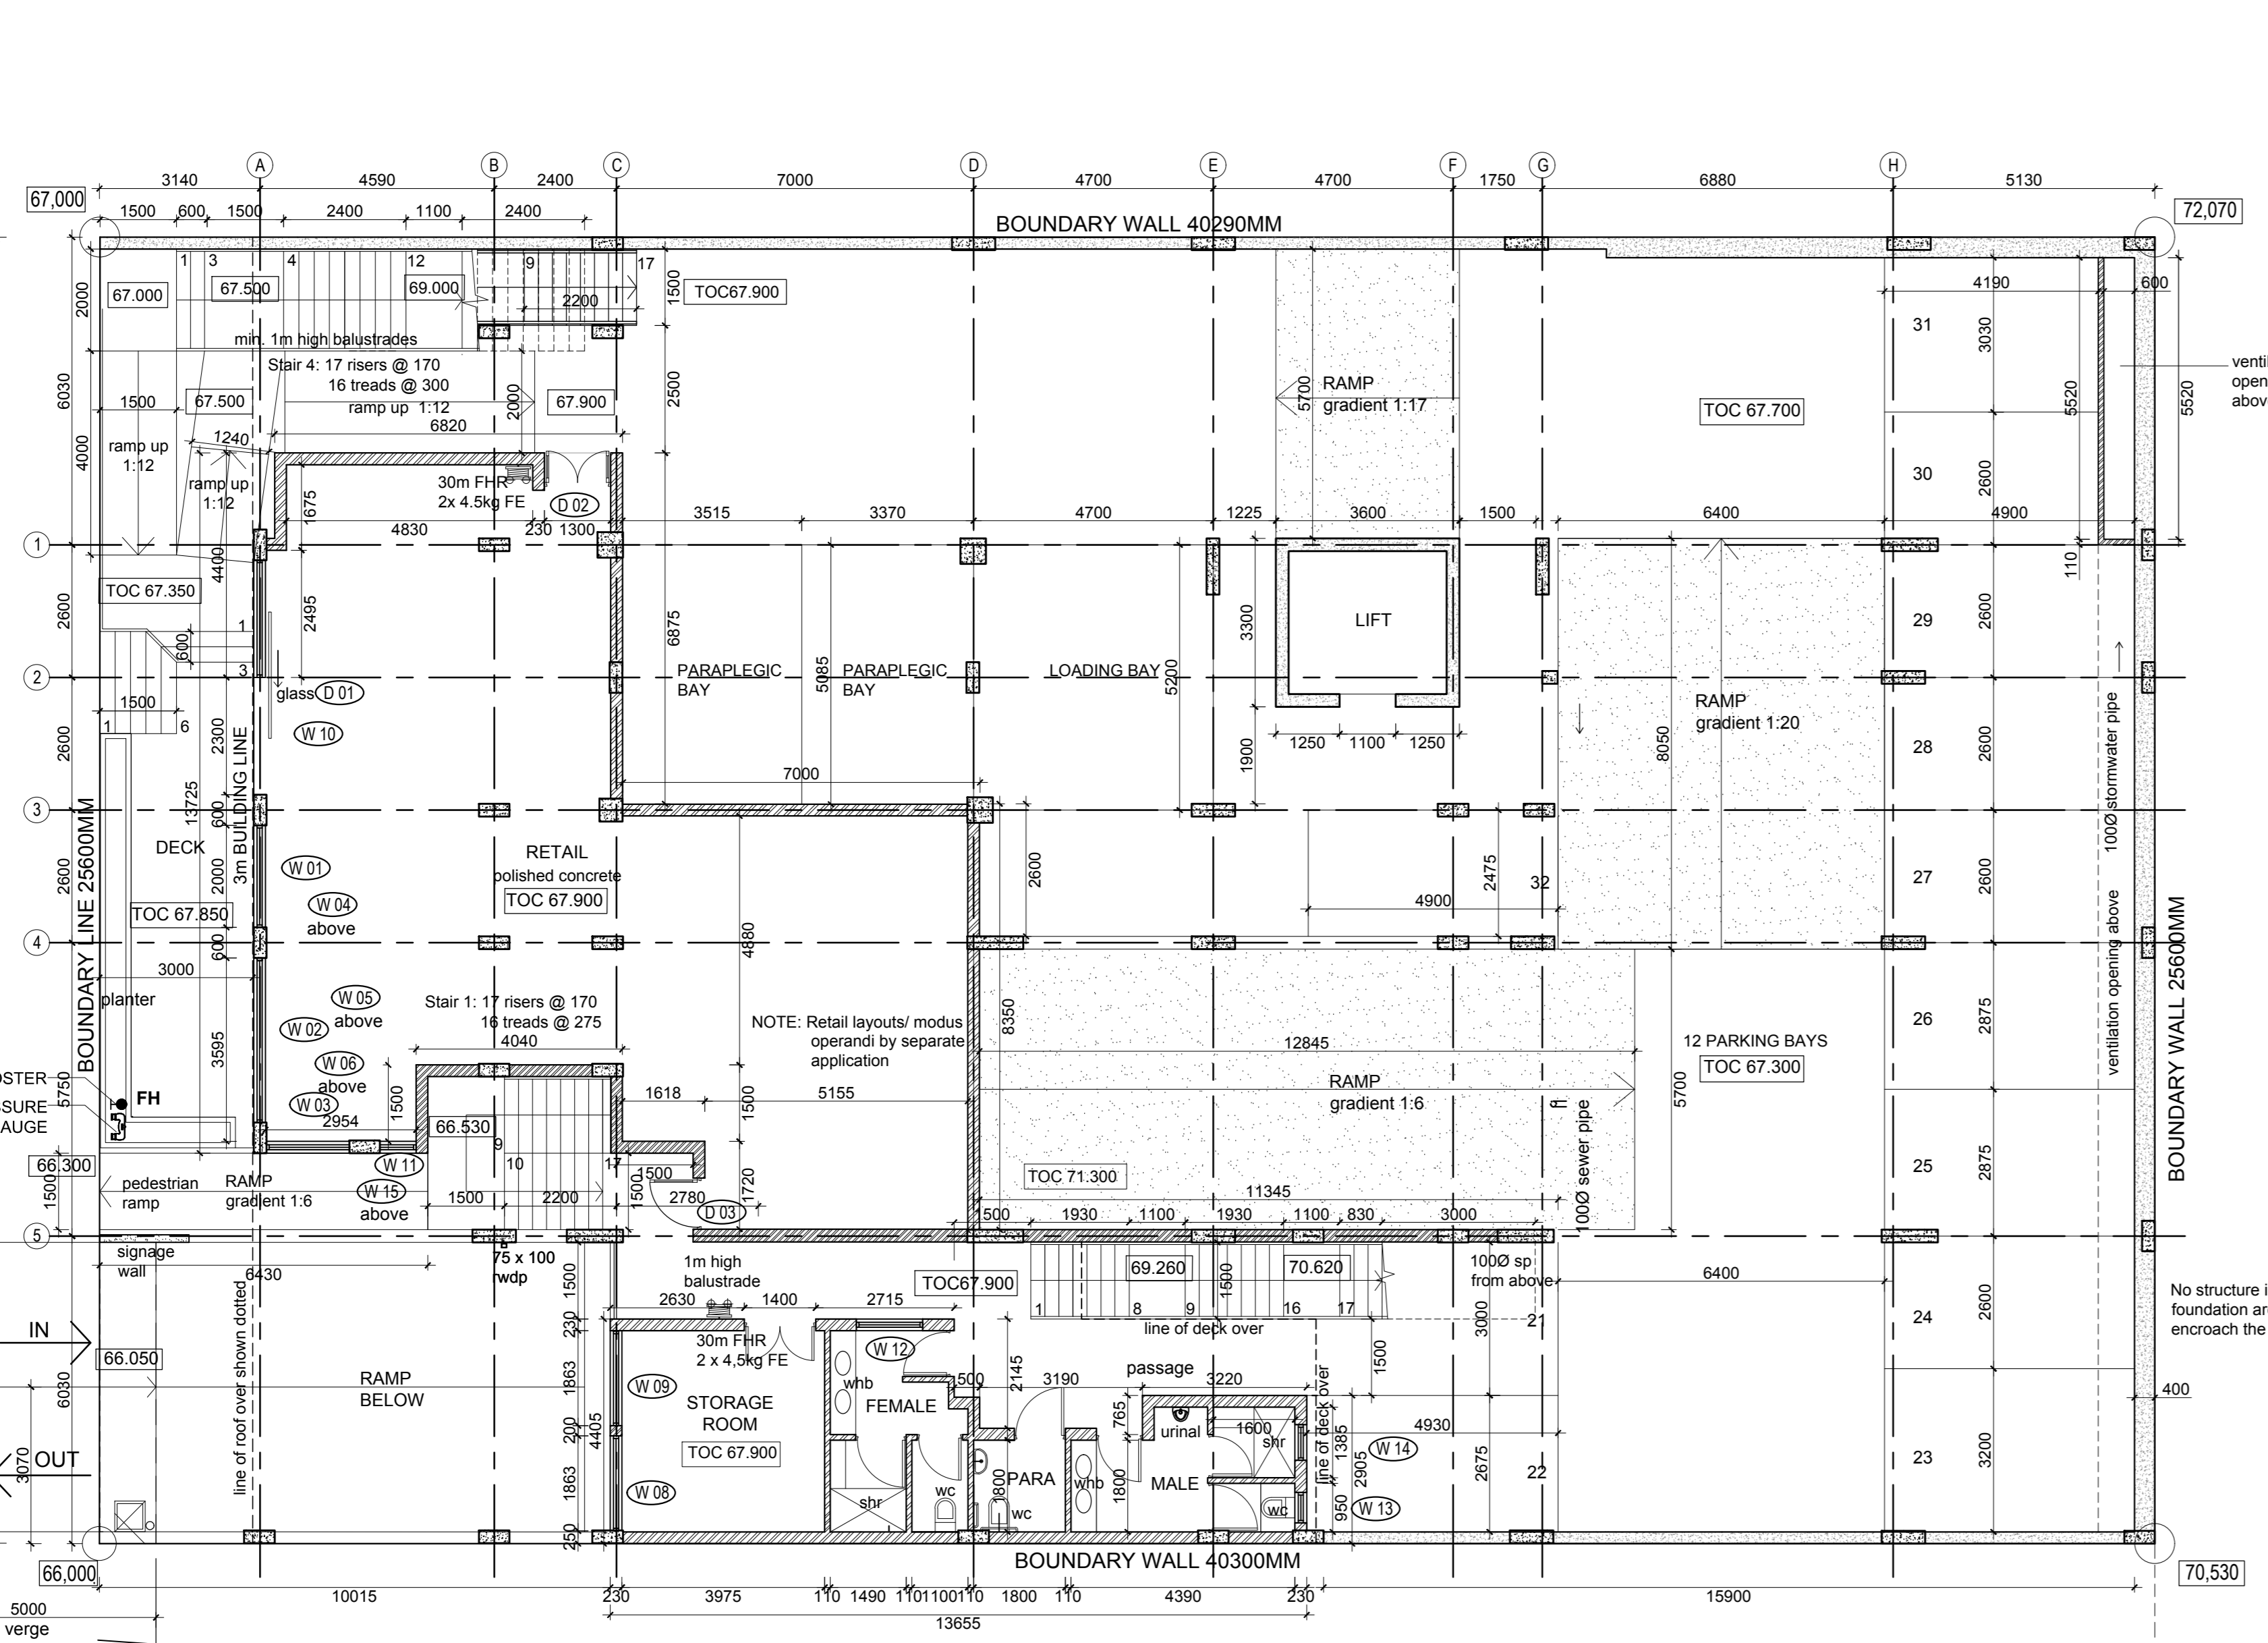

GROUND STOREY

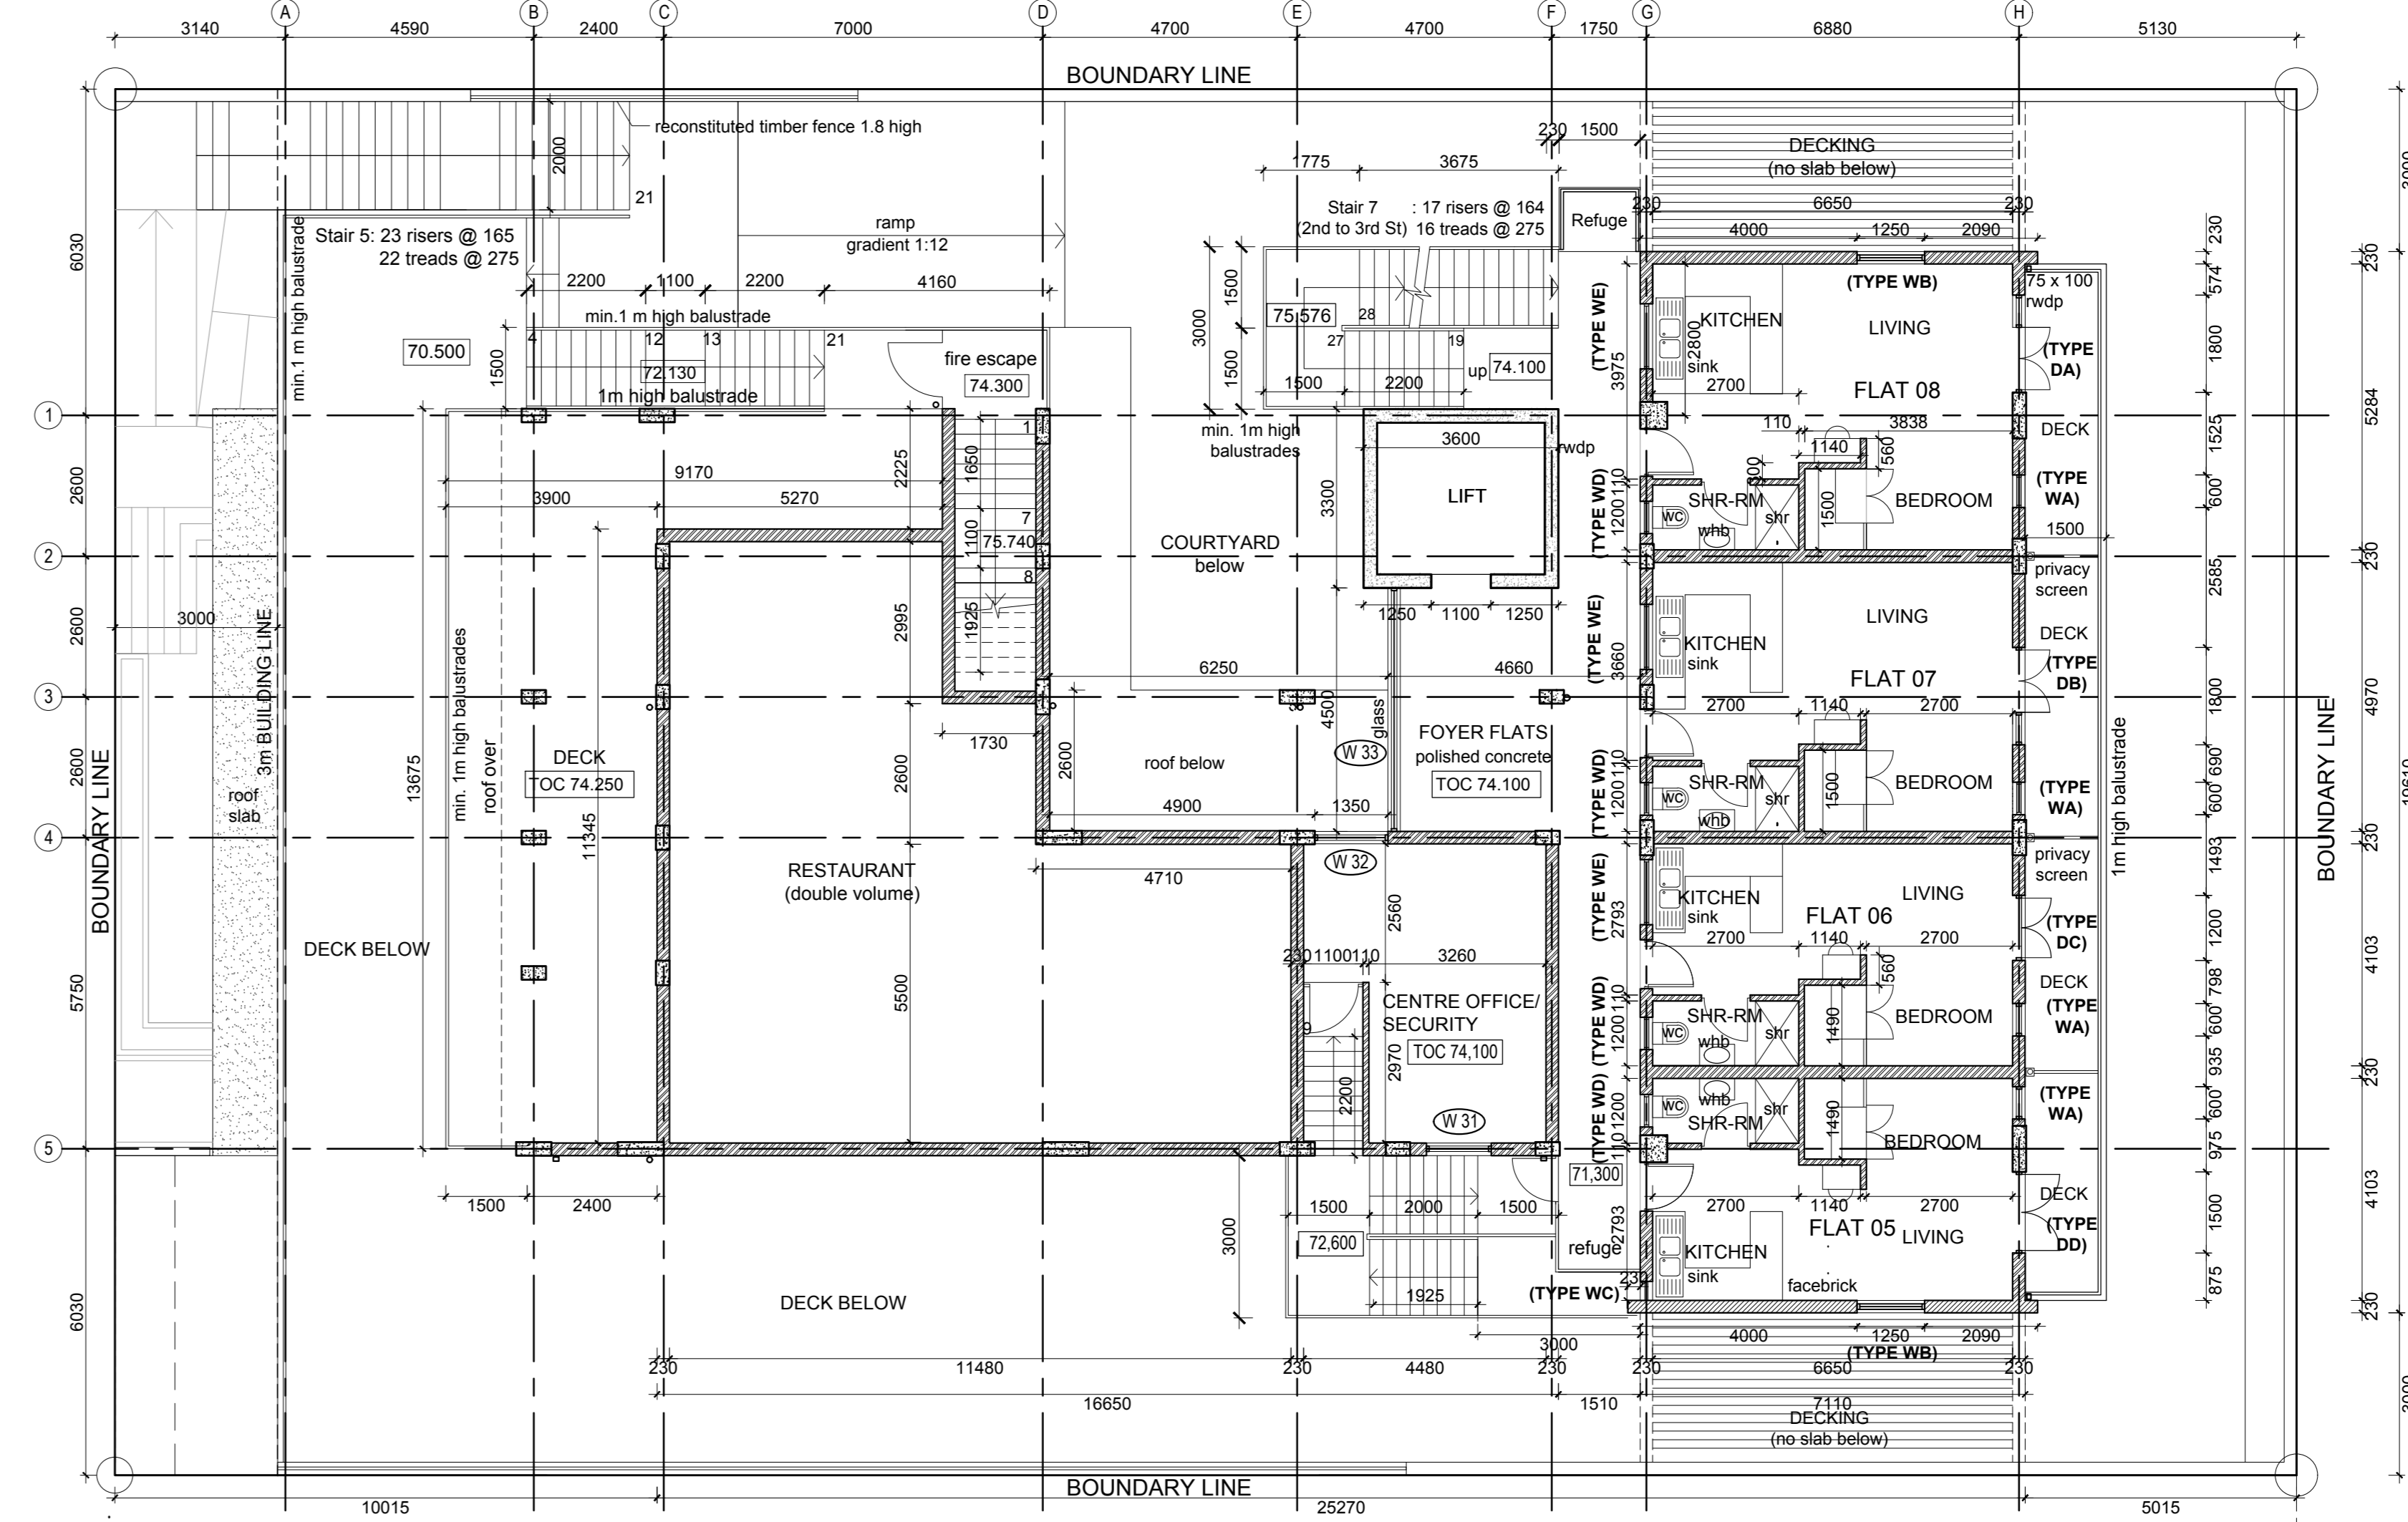

SECOND STOREY

ARCHITECT
 REG. NO.: Pr. Arch 2061 PATRICIA EMMETT
 OWNER
 PROJECT:
272 - 276 FLORIDA ROAD
NEW RETAIL, RESTAURANT & APARTMENTS
 FOR
DESIGNER STUDIO INVESTMENTS (PTY) LTD
 ON PORTION 5 OF ERF 688 DURBAN
WINDOWS & DOORS SCHEDULE NUMBERING
 GROUND STOREY, FIRST STOREY & SECOND STOREY PLAN
 SCALE - 1:100
 DATE - 07-01-2020
 DWG. No. - 01605/011
 REV. No -
Emmett:Emmett
 ARCHITECTS
 362 ULIAN NGOH (WIDERMERE) ROAD, DURBAN 4001.
 TEL: (031) 312 6498. FAX: (031) 303 5229 E: emmett@emmett.co.za